



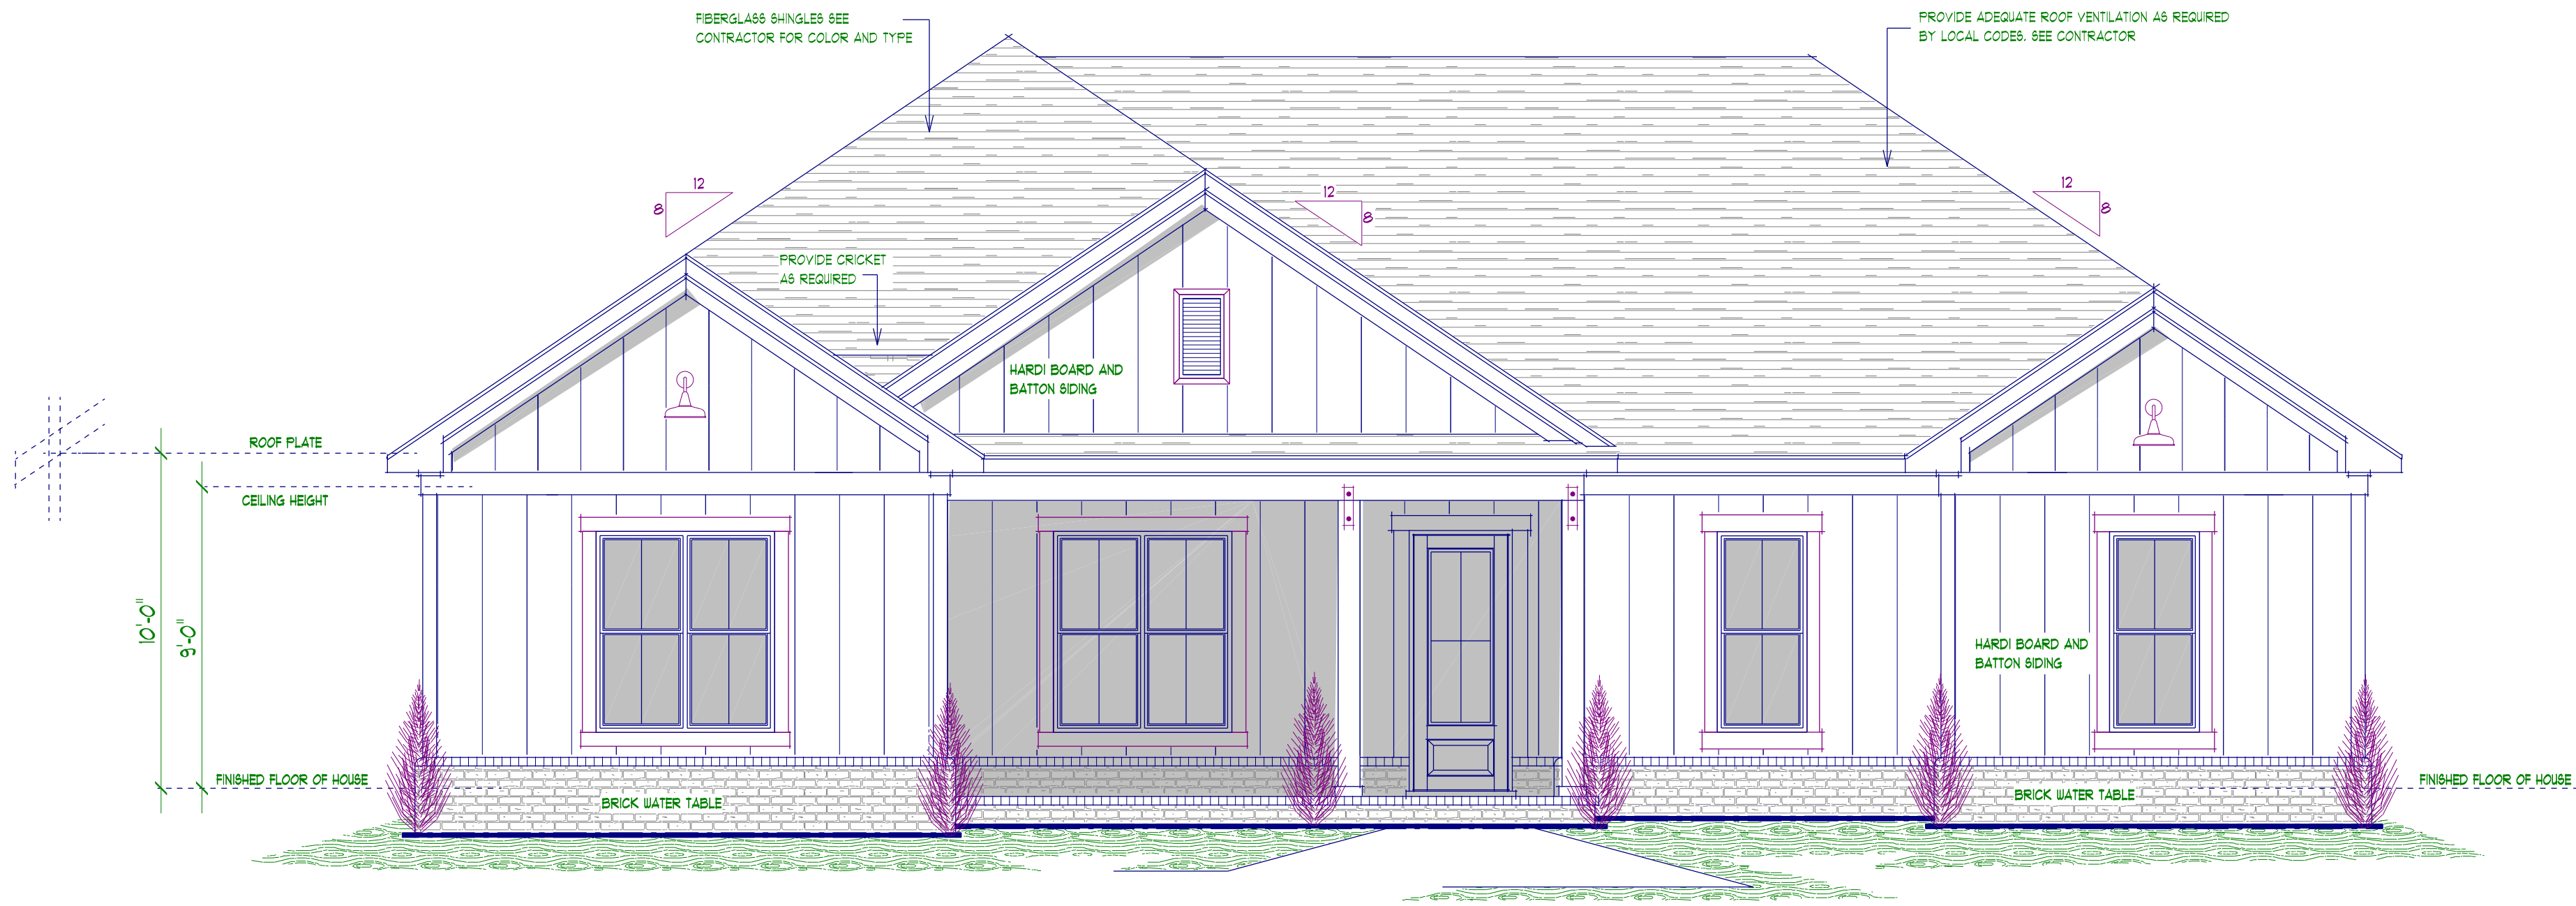


FRONT ELEVATION

1/4"

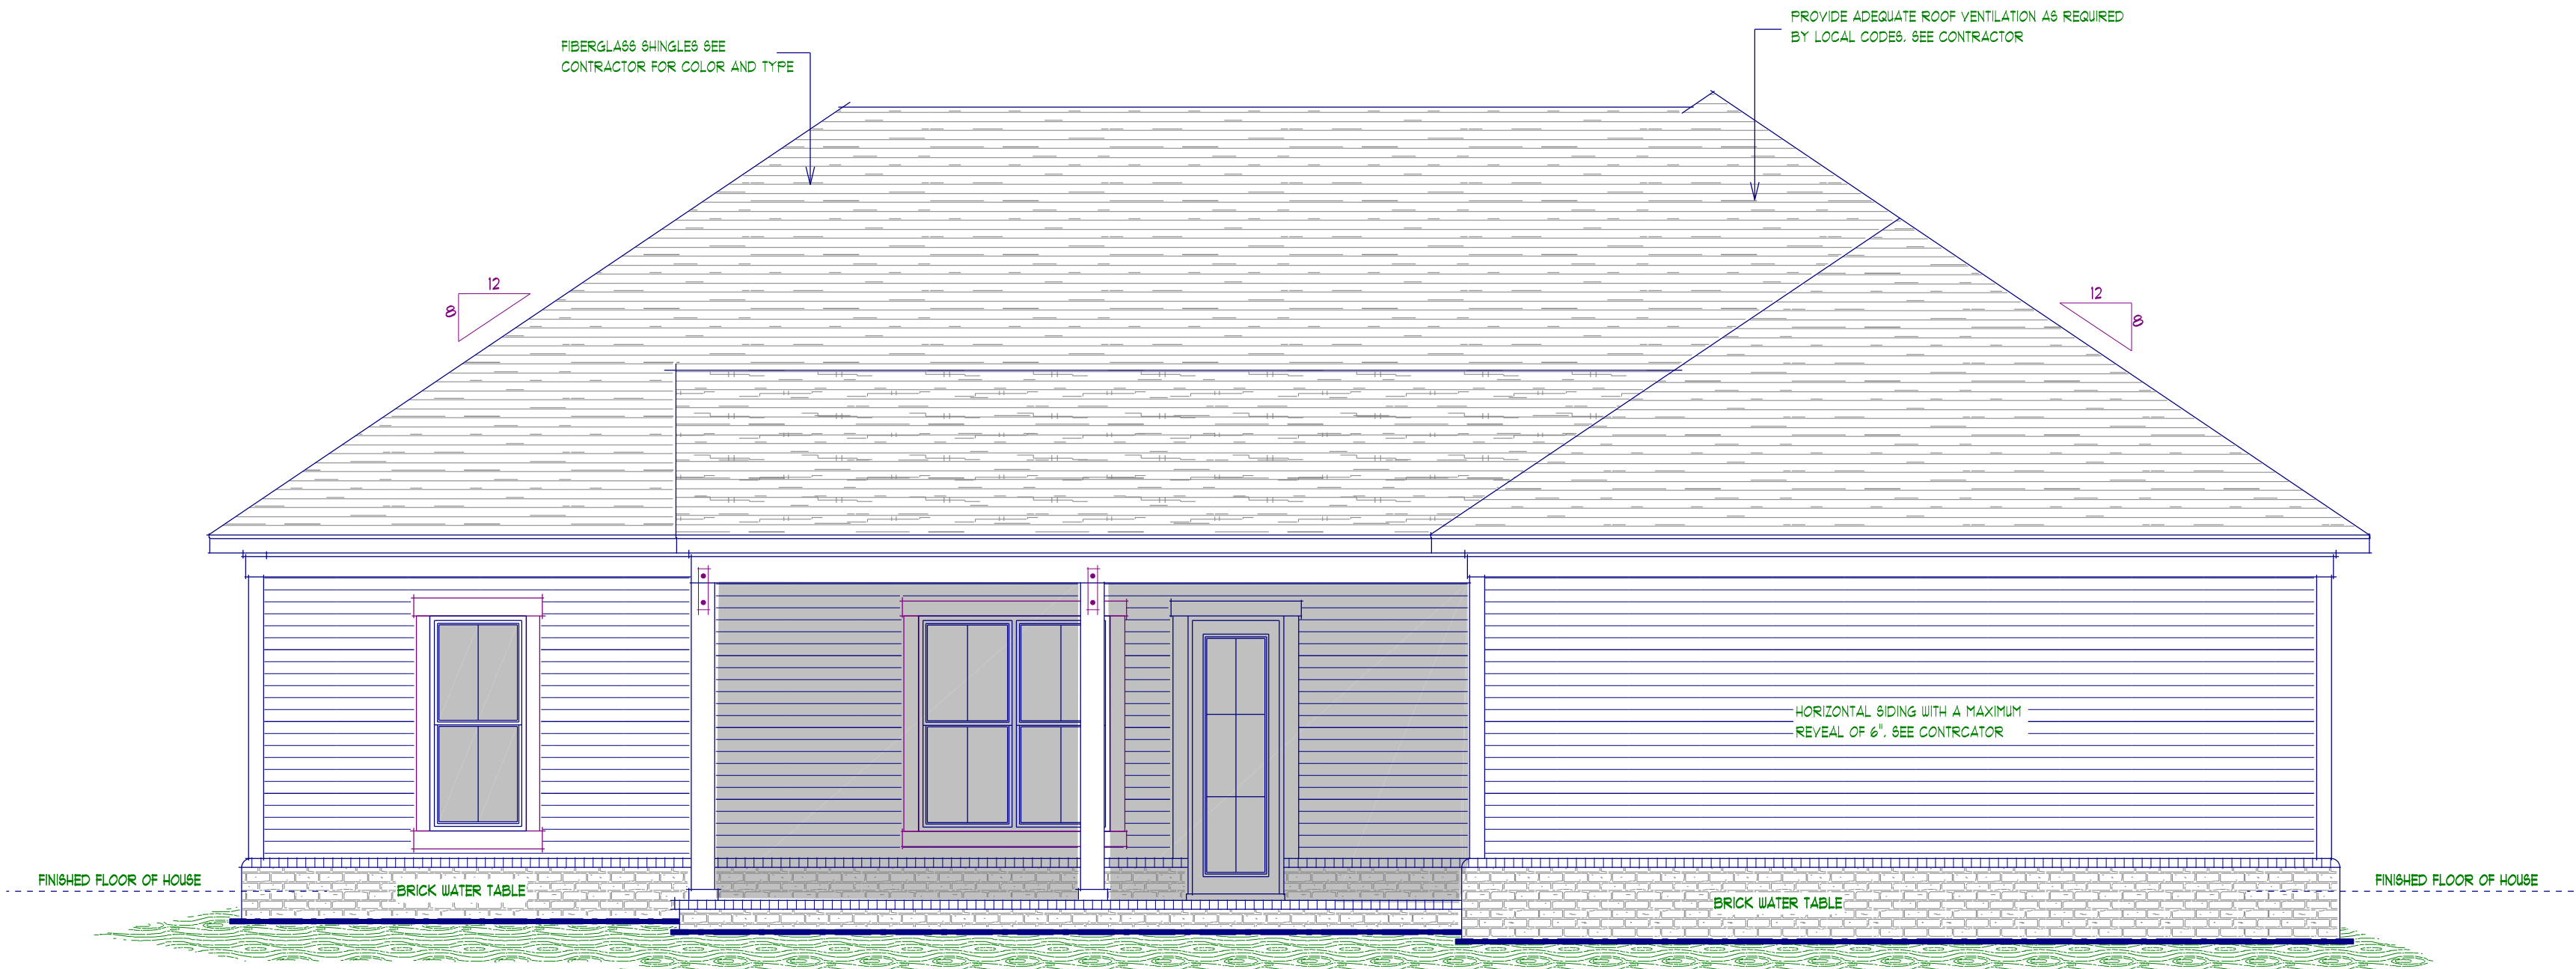

BACK ELEVATION

1/4"


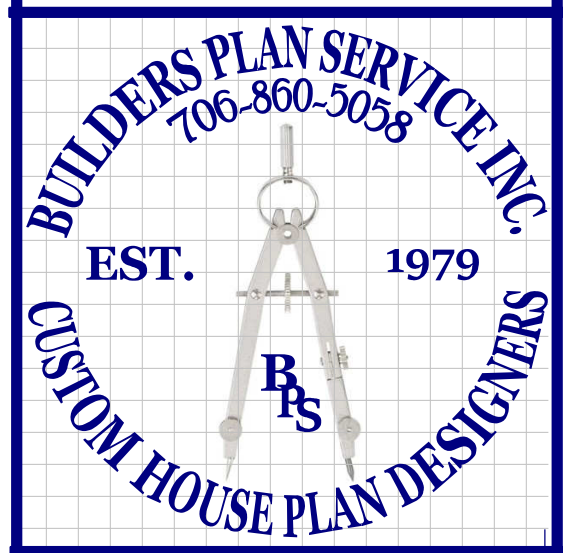


CONTRACTOR IS RESPONSIBLE FOR THE STRUCTURAL DESIGN AND INTEGRITY OF THIS BUILDING.... BUILDERS PLAN SERVICE INC. OR ANY OF ITS DESIGNERS ASSUMES NO LIABILITY FOR ANY DAMAGES OR INJURIES INCLUDING STRUCTURAL FAILURES RESULTING FROM ERRORS OR OMISSIONS MADE BY THE DESIGNER.....ALL BUILDING VENTILATION AND CONSTRUCTION DETAILS TO BE SHOWN WITH ALL SPECIFICATIONS TO BE SHOWN WITH LOCAL CODES.....ALL DIMENSIONS SHALL BE FIELD VERIFIED BEFORE CONSTRUCTION. BUILDERS PLAN SERVICE WILL NOT BE RESPONSIBLE FOR ANY DISCREPANCIES NOT REPORTED TO US PRIOR TO BEGINNING CONSTRUCTION.

NOTE

|                                              |          |                            |      |
|----------------------------------------------|----------|----------------------------|------|
| CHOICEONE                                    |          | APPROXIMATE SQUARE FOOTAGE |      |
| REVISIONS:                                   |          | LIVING                     | 2010 |
| DATE:                                        | JAN 2024 | GARAGE                     | 540  |
| DRAWN BY:                                    |          | PORCHES                    | 376  |
|                                              |          | TOTAL                      | 2926 |
| BUILDERS PLAN SERVICE INC.                   |          | JOEANN                     |      |
| "HOME DESIGNERS AND PLAN DESIGN CONSULTANTS" |          |                            |      |
| JOHN HELMICK JR.                             |          |                            |      |
| WWW.FACEBOOK.COM/BUILDERSPLANSERVICE         |          |                            |      |
| CUSTOM HOUSE PLANS                           |          |                            |      |
| ADDITIONAL PLANS                             |          |                            |      |
| REWORKING PLANS                              |          |                            |      |
| RENDERING WORK                               |          |                            |      |
| 112-A SHAW STREET                            |          |                            |      |
| MARTINEZ GEORGIA                             |          |                            |      |
| PHONE 706.860.5058                           |          |                            |      |
| CELL : 706.863.921605                        |          |                            |      |

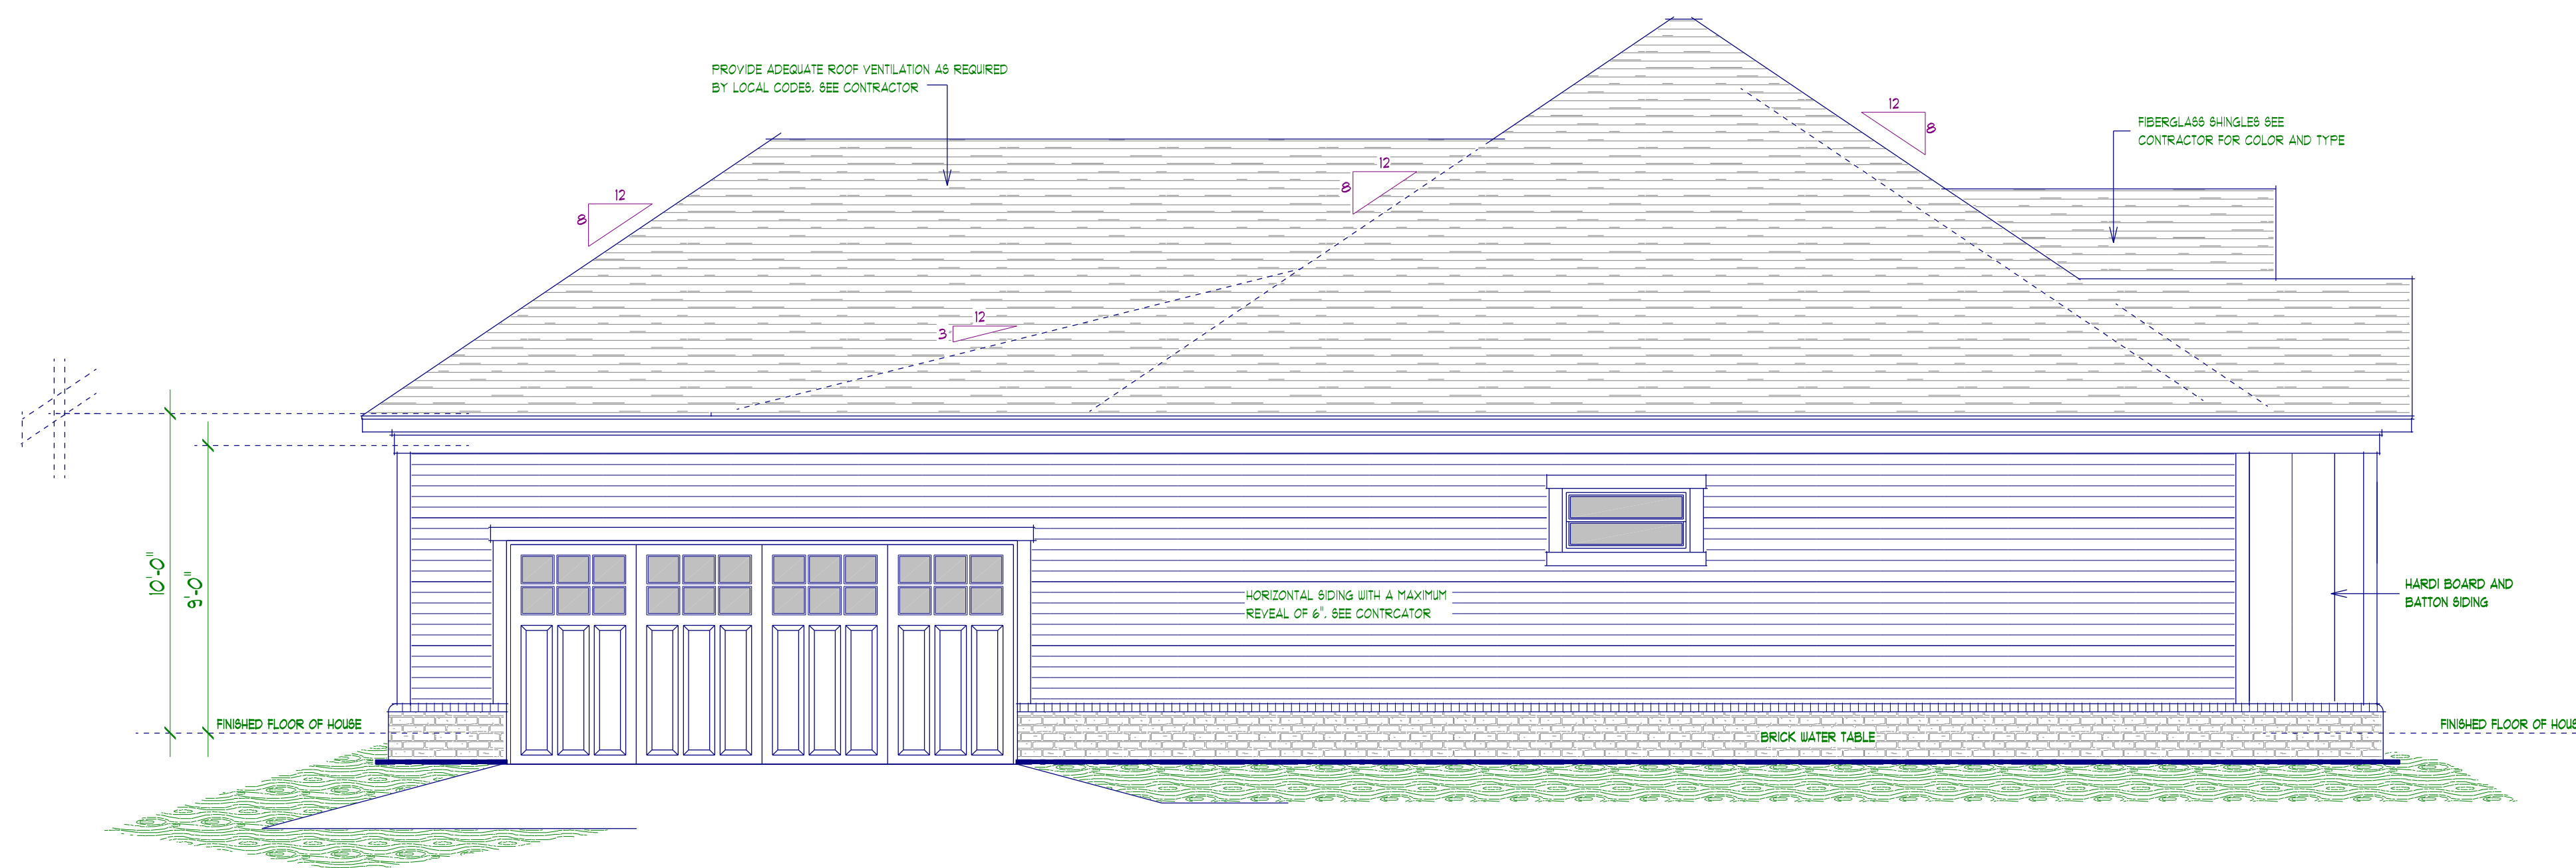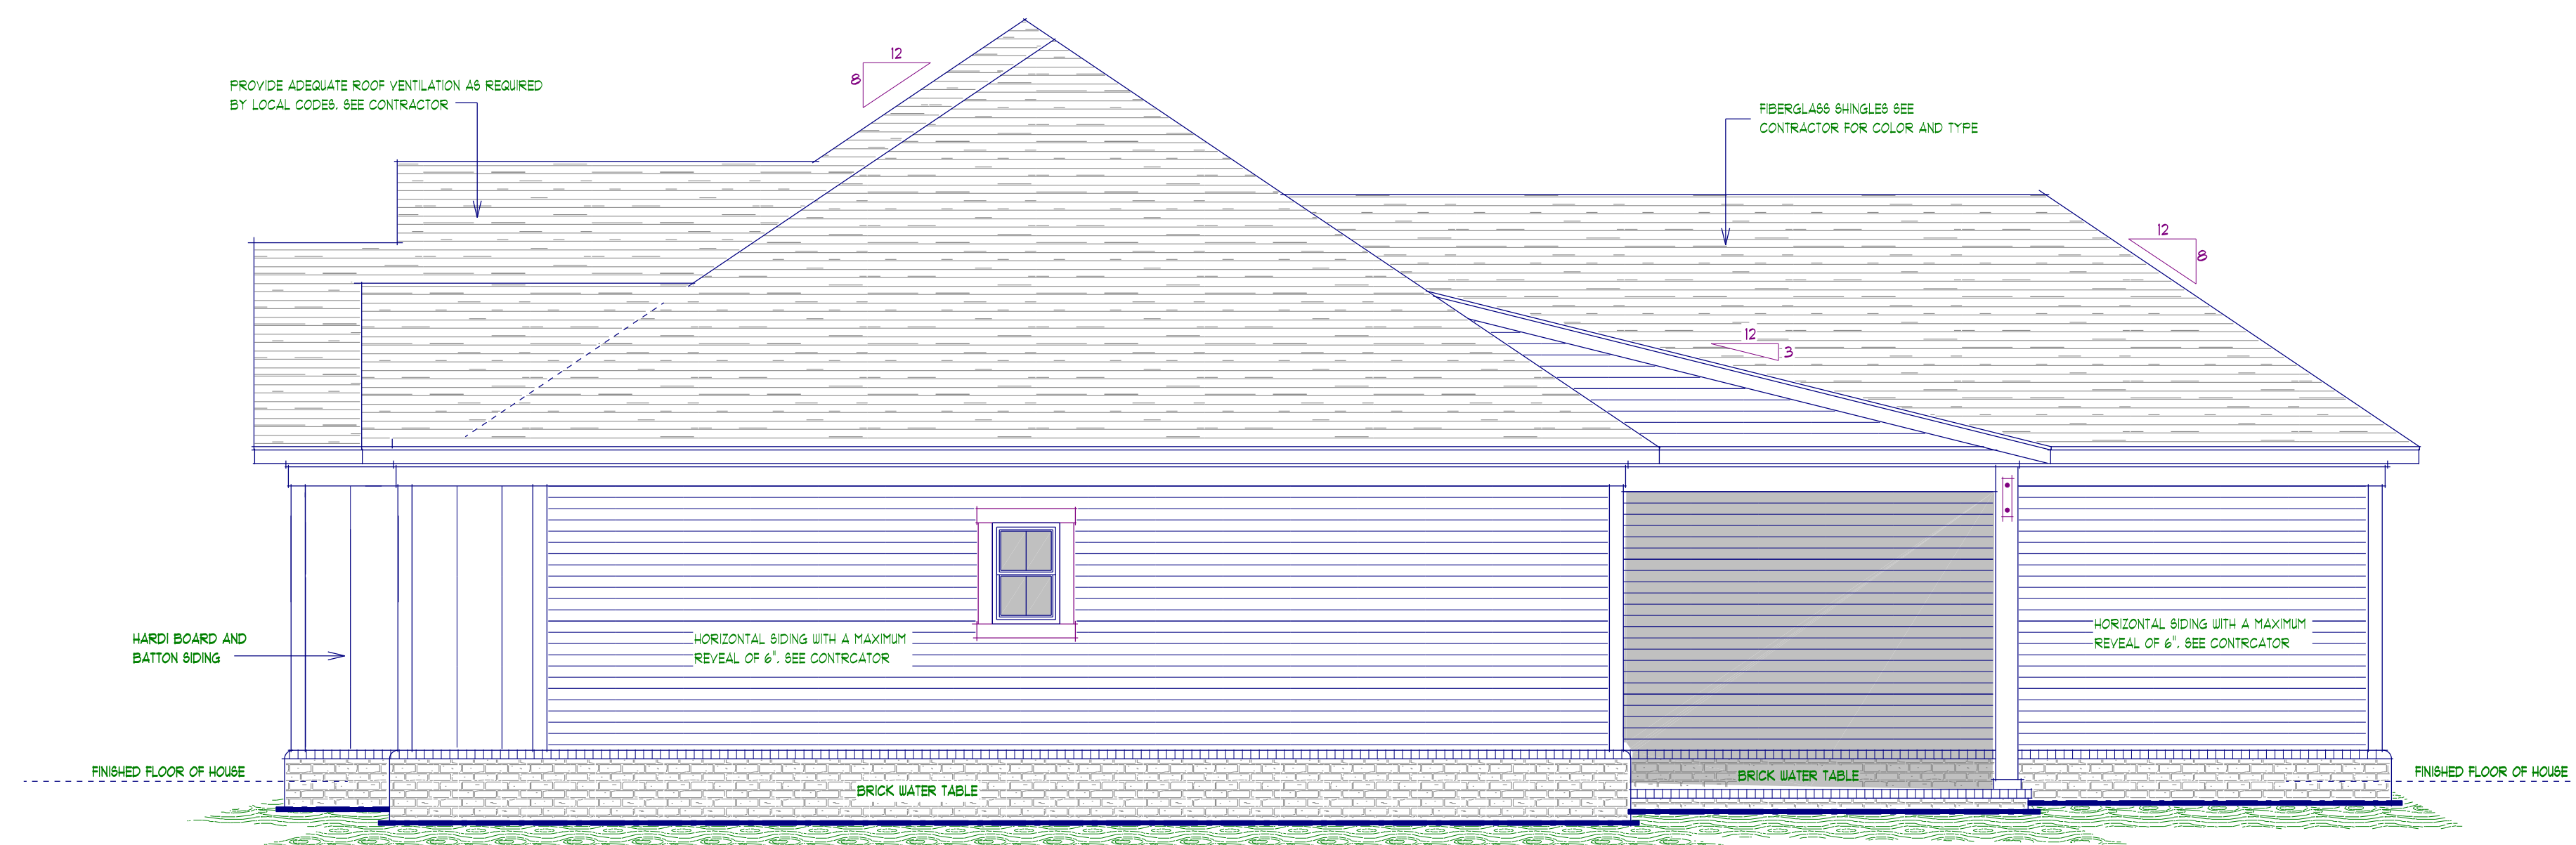

 $\frac{1}{4}''$  $\frac{1}{4}''$ 

# mission


BUILDERS PLAN SERVICE INC.

HOME DESIGNERS AND PLAN DESIGN CONSULTANTS"  
**J O H N H E L M I C K J R.**  
 WWW.FACEBOOK.COM/BUILDERSPLANSERVICE

|         |      |
|---------|------|
| LIVING  | 2010 |
| GARAGE  | 540  |
| PORCHES | 376  |
| TOTAL   | 2926 |

JOEANN

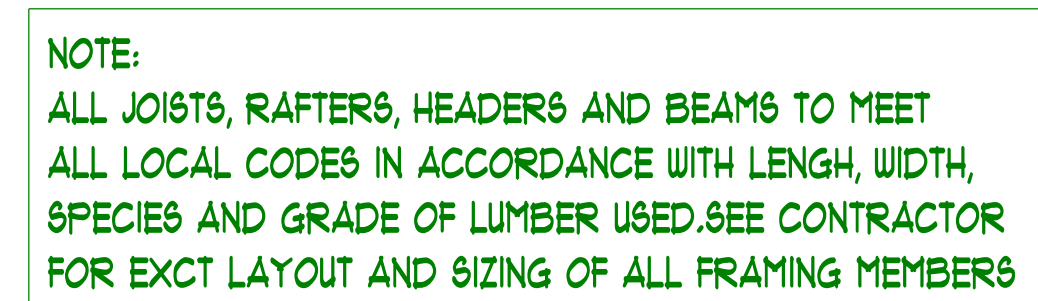

 $\frac{1}{4}$ 

( LOWER 2010 S.F. )      ( 9'-0" CEILING BASE )      ( 1'-8" WINDOW HEADERS )



# NOTES

## BUILDERS PLAN SERVICE INC.

|            |           |          |
|------------|-----------|----------|
| REVISIONS: | DATE:     | JAN 2024 |
|            | DRAWN BY: |          |

|         |      |
|---------|------|
| LIVING  | 2010 |
| GARAGE  | 540  |
| PORCHES | 376  |
| TOTAL   | 2926 |

JOEANN

CUSTOM HOUSE PLANS  
ADDITION PLANS  
REMODELING PLANS  
RENDERING WORK

HOME DESIGNERS AND PLAN DESIGN CONSULTANTS"  
**J O H N H E L M I C K J R.**  
 WWW.FACEBOOK.COM/BUILDERSPLANSERVICE

112-A SHAW STREET  
MARTINEZ, GEORGIA  
PHONE: 706.860.5058  
CELL : 706.832.1263