



GRAPHIC SCALE 1/4" = 1'-0"

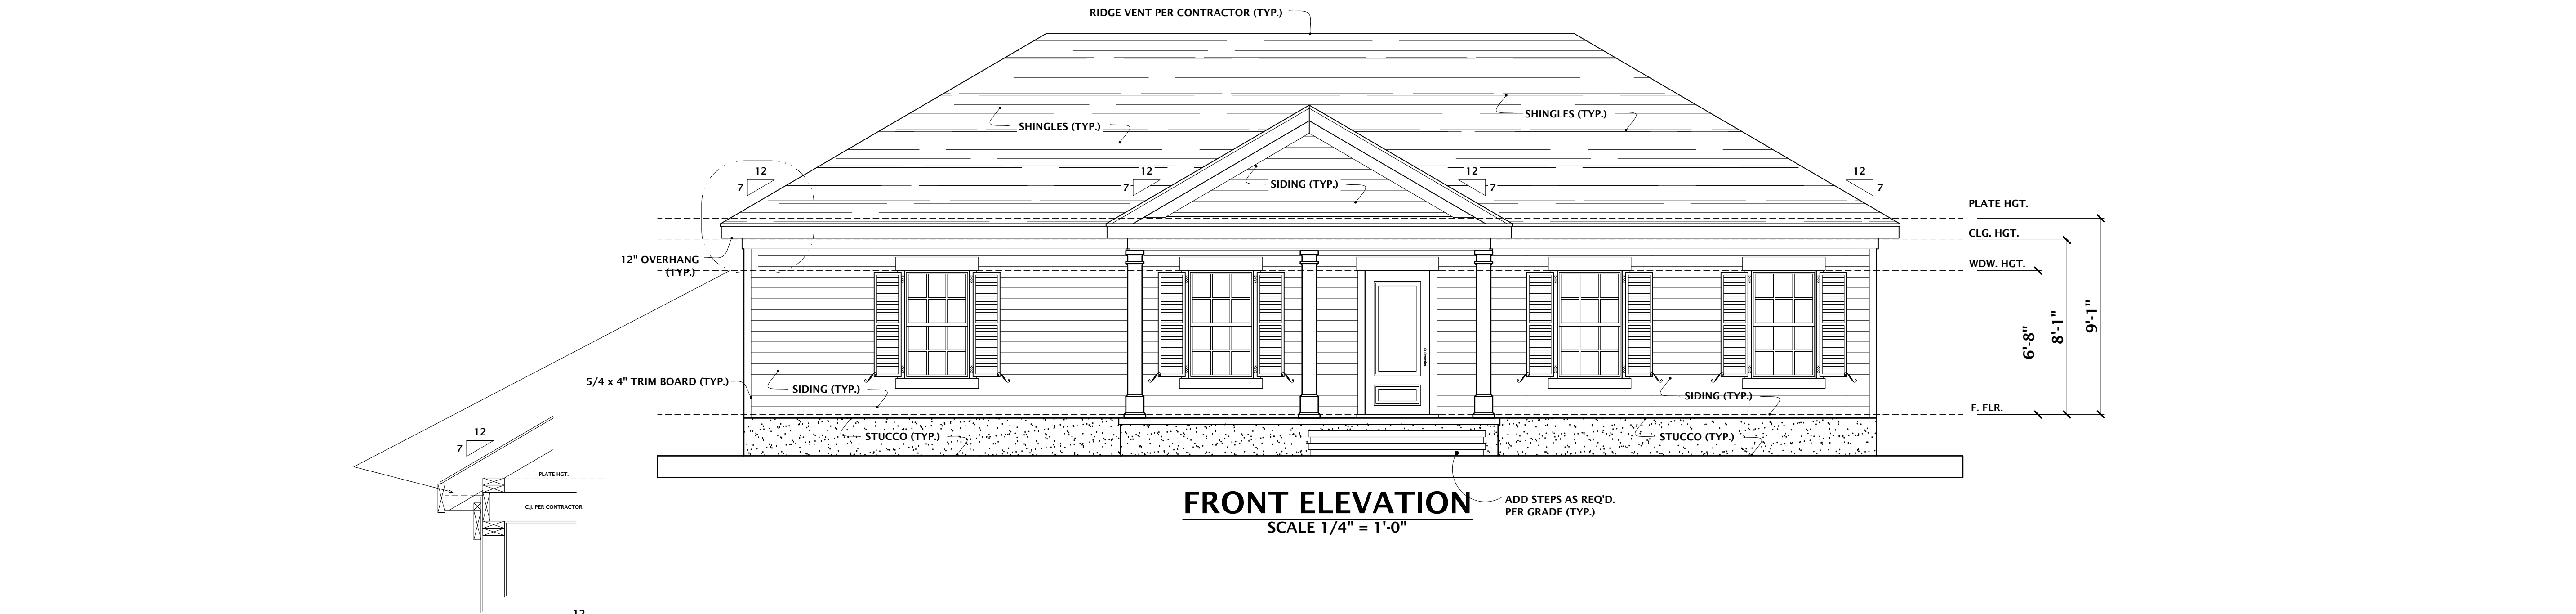


FRONT ELEVATION

SCALE 1/4" = 1'-0"

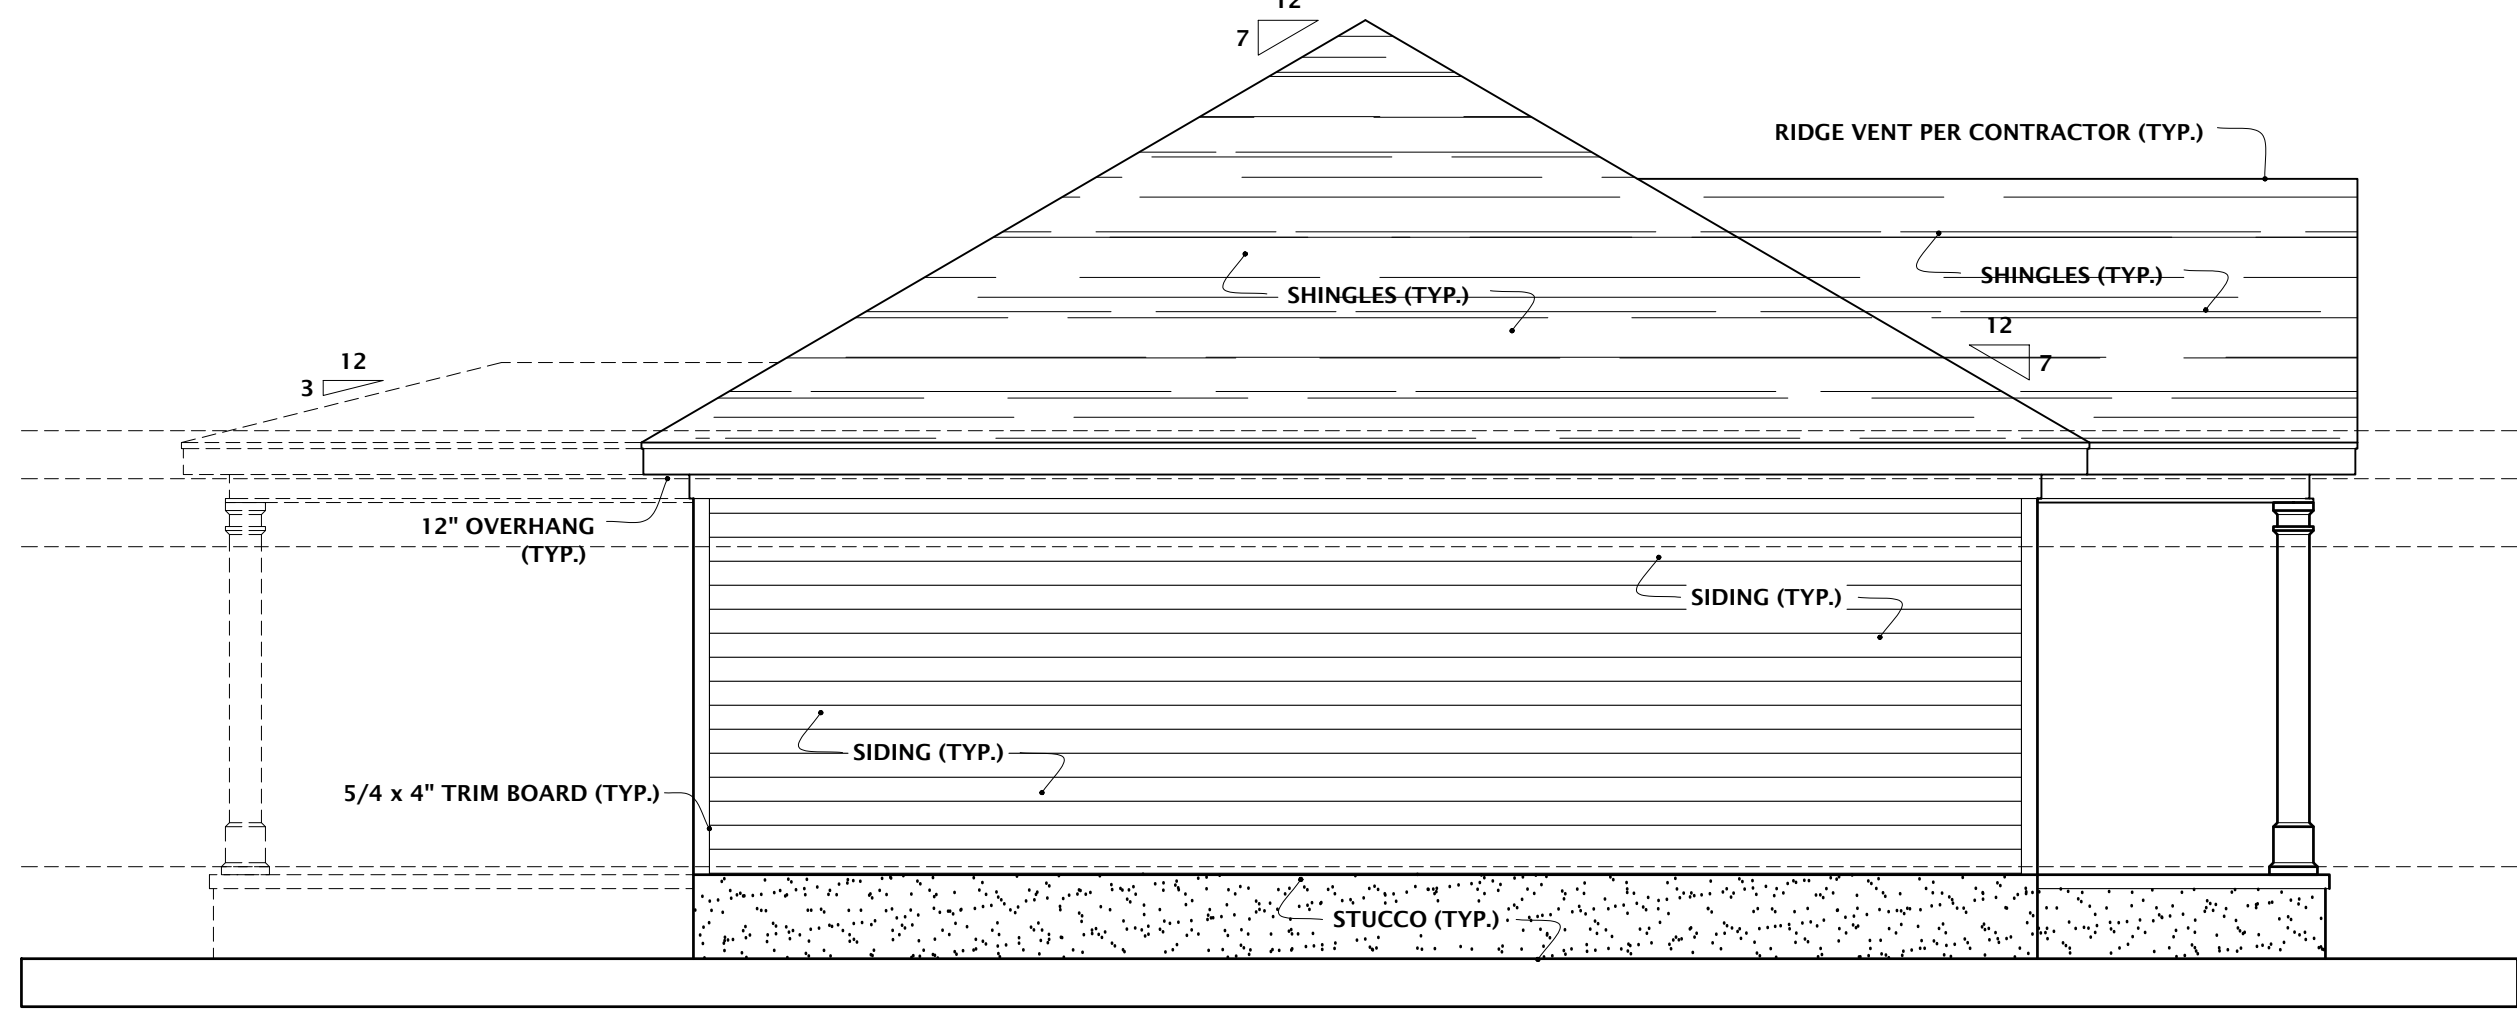


LEFT ELEVATION

SCALE 1/4" = 1'-0"

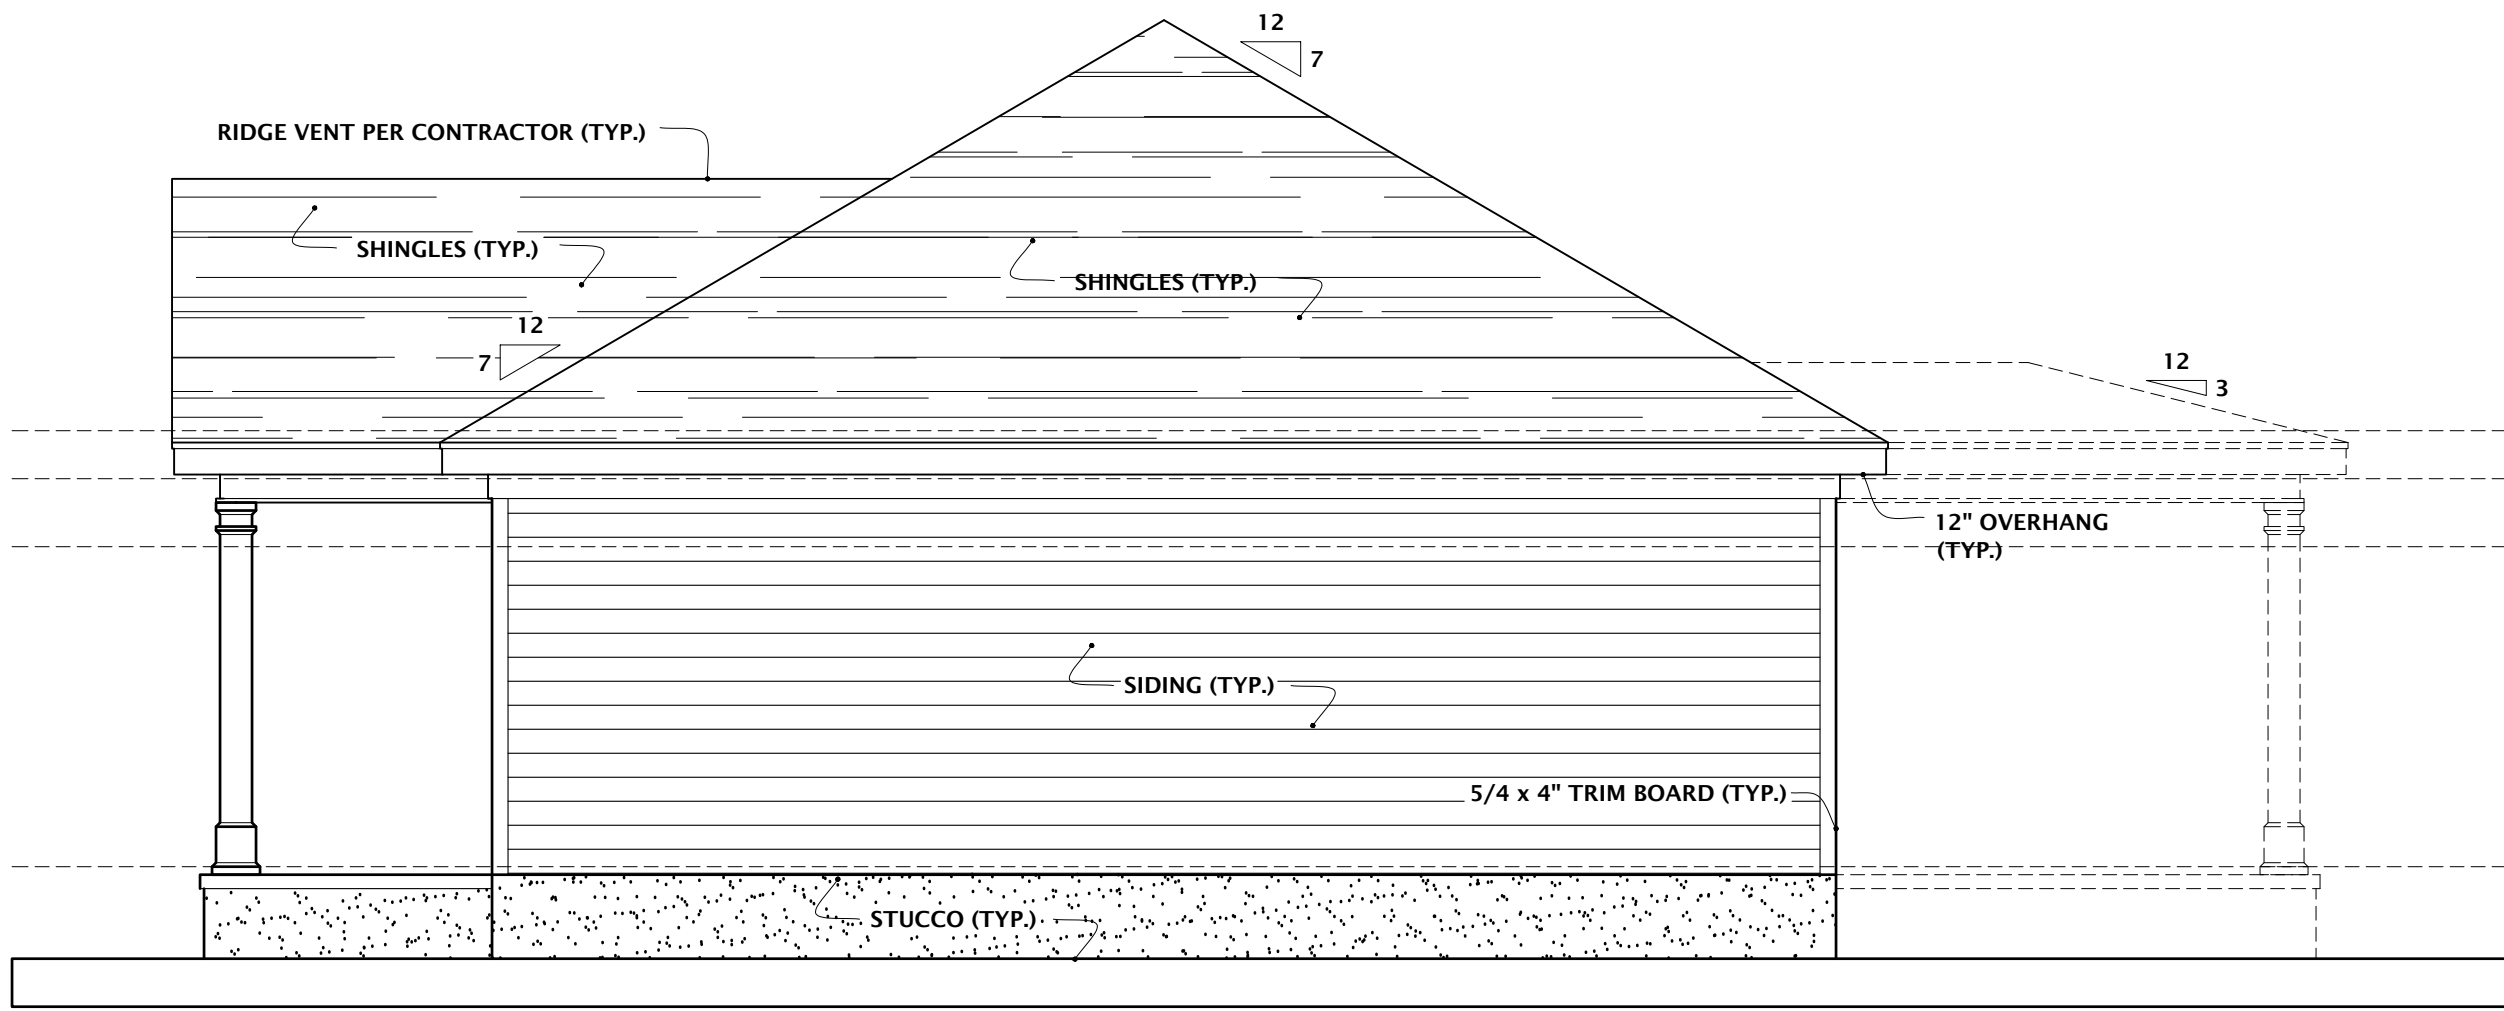

RIGHT ELEVATION

SCALE 1/4" = 1'-0"

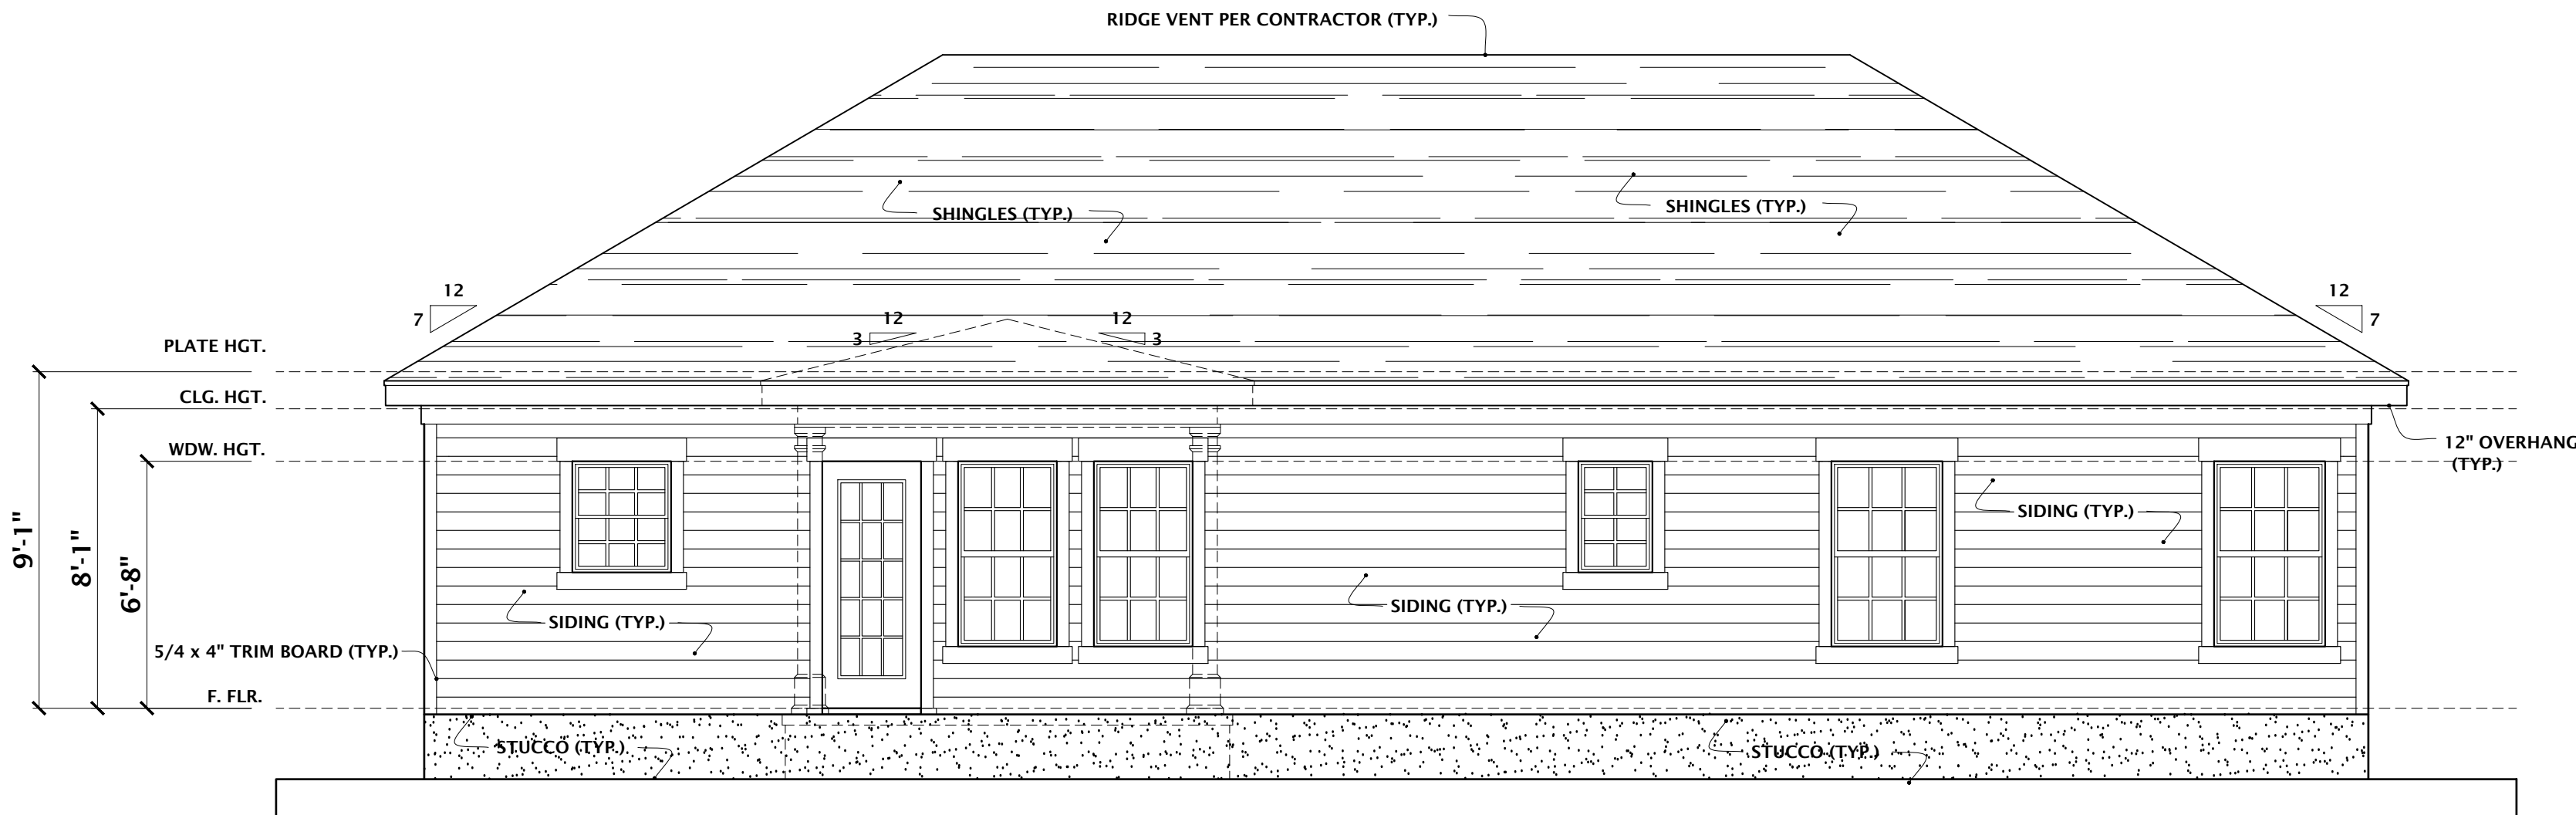

REAR ELEVATION

SCALE 1/4" = 1'-0"

DO NOT SCALE DRAWINGS.
CONTRACTOR TO FIELD VERIFY
DIMENSIONS PRIOR TO
CONSTRUCTION.

REVISIONS		
NO.	DATE	DESCRIPTION
1	06/19/2024	JOB #2024-191


This Drawing is the intellectual Property of
HOUSE PLANS, INC.
The Duplication, Reproduction, Copying,
Sale, Rental, Licensing, or any other
distribution or use of these Drawings, any
portion thereof, or the plans depicted
hereon is strictly prohibited unless
expressly authorized in writing by HOUSE
PLANS INC.

HOUSE PLANS, INC.
CRAIG G. PEEL


P.O. BOX 267 EVANS, GEORGIA 30809 (706) 650-8283 www.craigpeel.com

**DEPENDABLE
REMEDiation
SERVICES**

ISSUE DATE: JUNE 19, 2024	
DESIGNED BY:	DRAWN BY:
RTH	
SHEET TITLE: ELEVATIONS	
PROJECT NUMBER:	SHEET NUMBER:
1470	1 OF 6

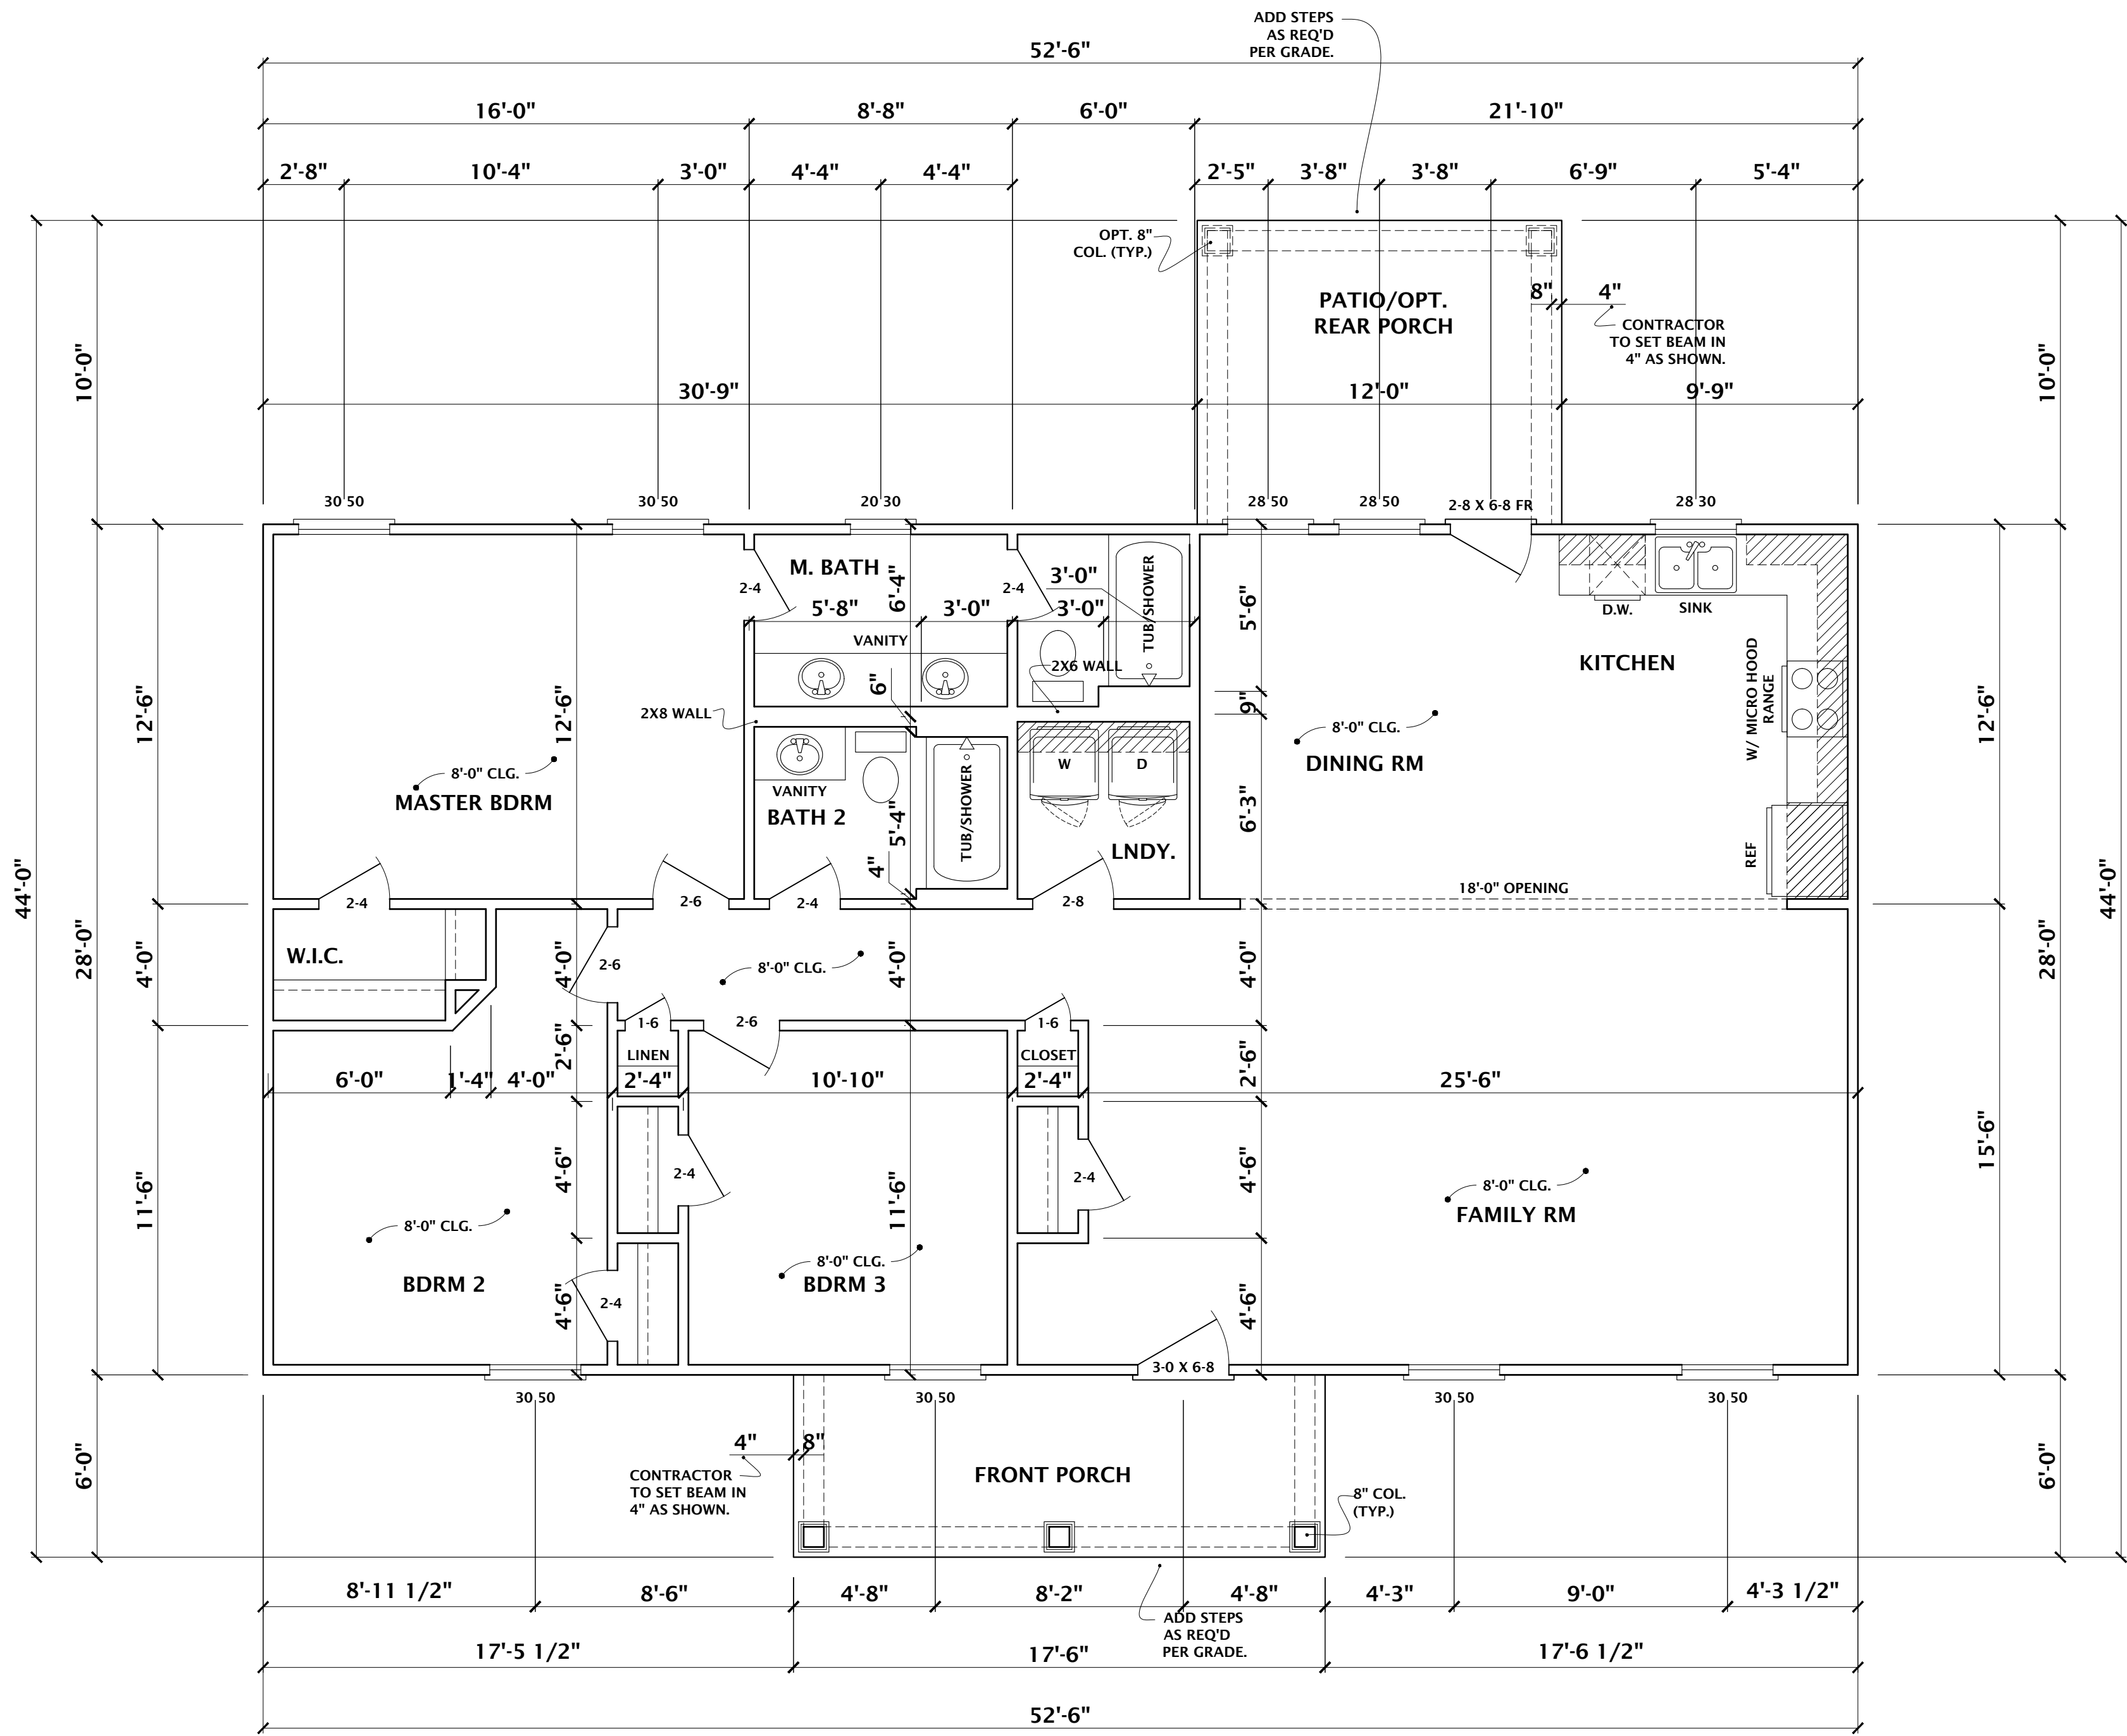

FLOOR PLAN
SCALE 1/4" = 1'-0"

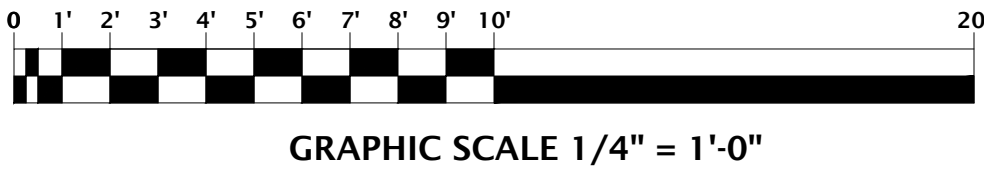


- NOTES:
- DIMENSIONS TO FRAMED WALL.
 - ALL DIMENSIONS ARE FROM WALL EDGE TO CENTER OF INTERIOR WALL.
 - CONTRACTOR TO VERIFY LOCAL CODES BEFORE START OF CONSTRUCTION. ADJUSTMENTS TO BE MADE IN THE FIELD AS REQ'D IF PLANS DIFFER.
 - ALL WINDOWS @ 6-8 HEADER. UNLESS OTHERWISE NOTED.
 - ALL DOORS AND CASE OPENINGS TO BE 6'-8" TALL. UNLESS OTHERWISE NOTED.
 - CONTRACTOR TO VERIFY ALL WINDOW SIZE FOR EGRESS PER MANUFACTURE.
 - CONTRACTOR TO ADD BRICK/STONE PER ELEVATIONS. ADJUSTMENTS TO BE MADE IN THE FIELD.
 - IF I-JOIST OR WEB TRUSS USED TO SPAN, DROP CEILING ACCORDINGLY.
 - CONTRACTOR TO ADD ATTIC ACCESS AS REQ'D PER CODES. ADJUSTMENTS TO BE MADE IN THE FIELD.
 - CONTRACTOR TO ADD RAILING AS REQ'D PER CODE.

ESTIMATED SQUARE FOOTAGE	
TOTAL HTD.	1470 SQ. FT.
FRONT PORCH	105 SQ. FT.
PATIO/OPT. REAR PORCH	120 SQ. FT.
TOTAL	1695 SQ. FT.

DO NOT SCALE DRAWINGS. CONTRACTOR TO FIELD VERIFY DIMENSIONS PRIOR TO CONSTRUCTION.		
REVISIONS		
NO.	DATE	DESCRIPTION
1	06/19/2024	JOB #2024-191

This Drawing is the intellectual Property of HOUSE PLANS, INC. The Duplication, Reproduction, Copying, Sale, Rental, Licensing, or any other distribution or use of these Drawings, any portion thereof, or the plans depicted hereon is strictly prohibited unless expressly authorized in writing by HOUSE PLANS INC.

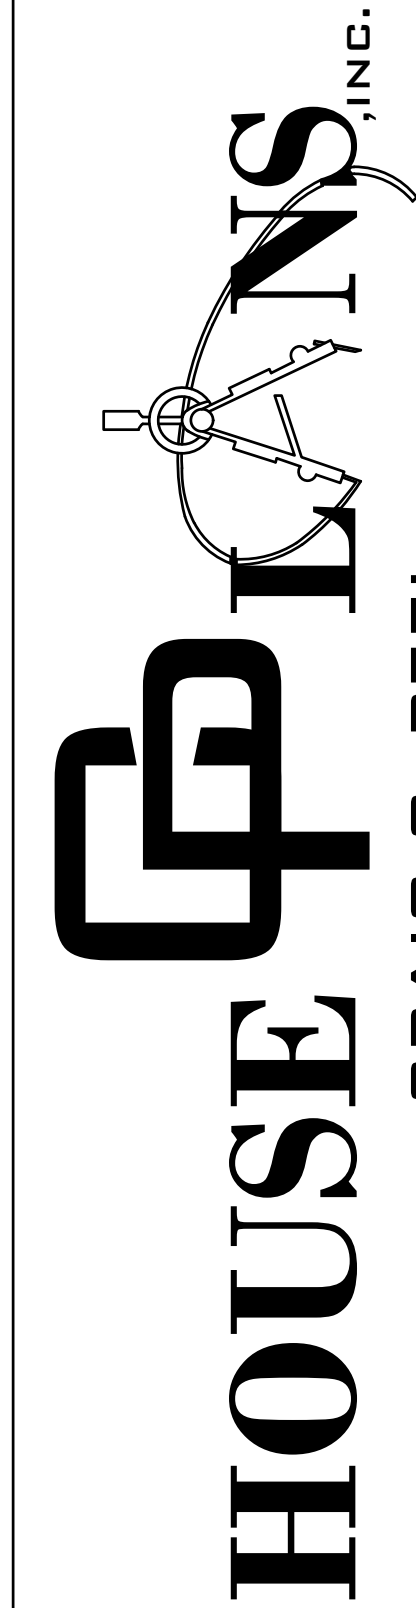

HOUSE PLANS, INC.

CRAIG G. PEEL

P.O. BOX 267 EVANS, GEORGIA 30809 (706) 650-8283 www.craigpeel.com

CUSTOMER OR BUILDER

DEPENDABLE
REMEDIAL
SERVICES

ISSUE DATE:		JUNE 19, 2024	
DESIGNED BY:		DRAWN BY:	
RTH			
SHEET TITLE:			
FLOOR PLAN			
PROJECT NUMBER:		SHEET NUMBER:	
1470		4 OF 6	