


CONTRACTOR IS RESPONSIBLE FOR THE STRUCTURAL DESIGN AND INTEGRITY OF THIS BUILDING. ALL BUILDING MATERIALS AND CONSTRUCTION METHODS TO COMPLY WITH ALL STATE AND LOCAL CODES  
ALL DIMENSIONS SHALL BE FIELDVERIFIED BEFORE CONSTRUCTION. BUILDERS PLAN SERVICE WILL NOT BE RESPONSIBLE FOR ANY DISCREPANCIES NOT REPORTED TO US PRIOR TO BEGINNING CONSTRUCTION

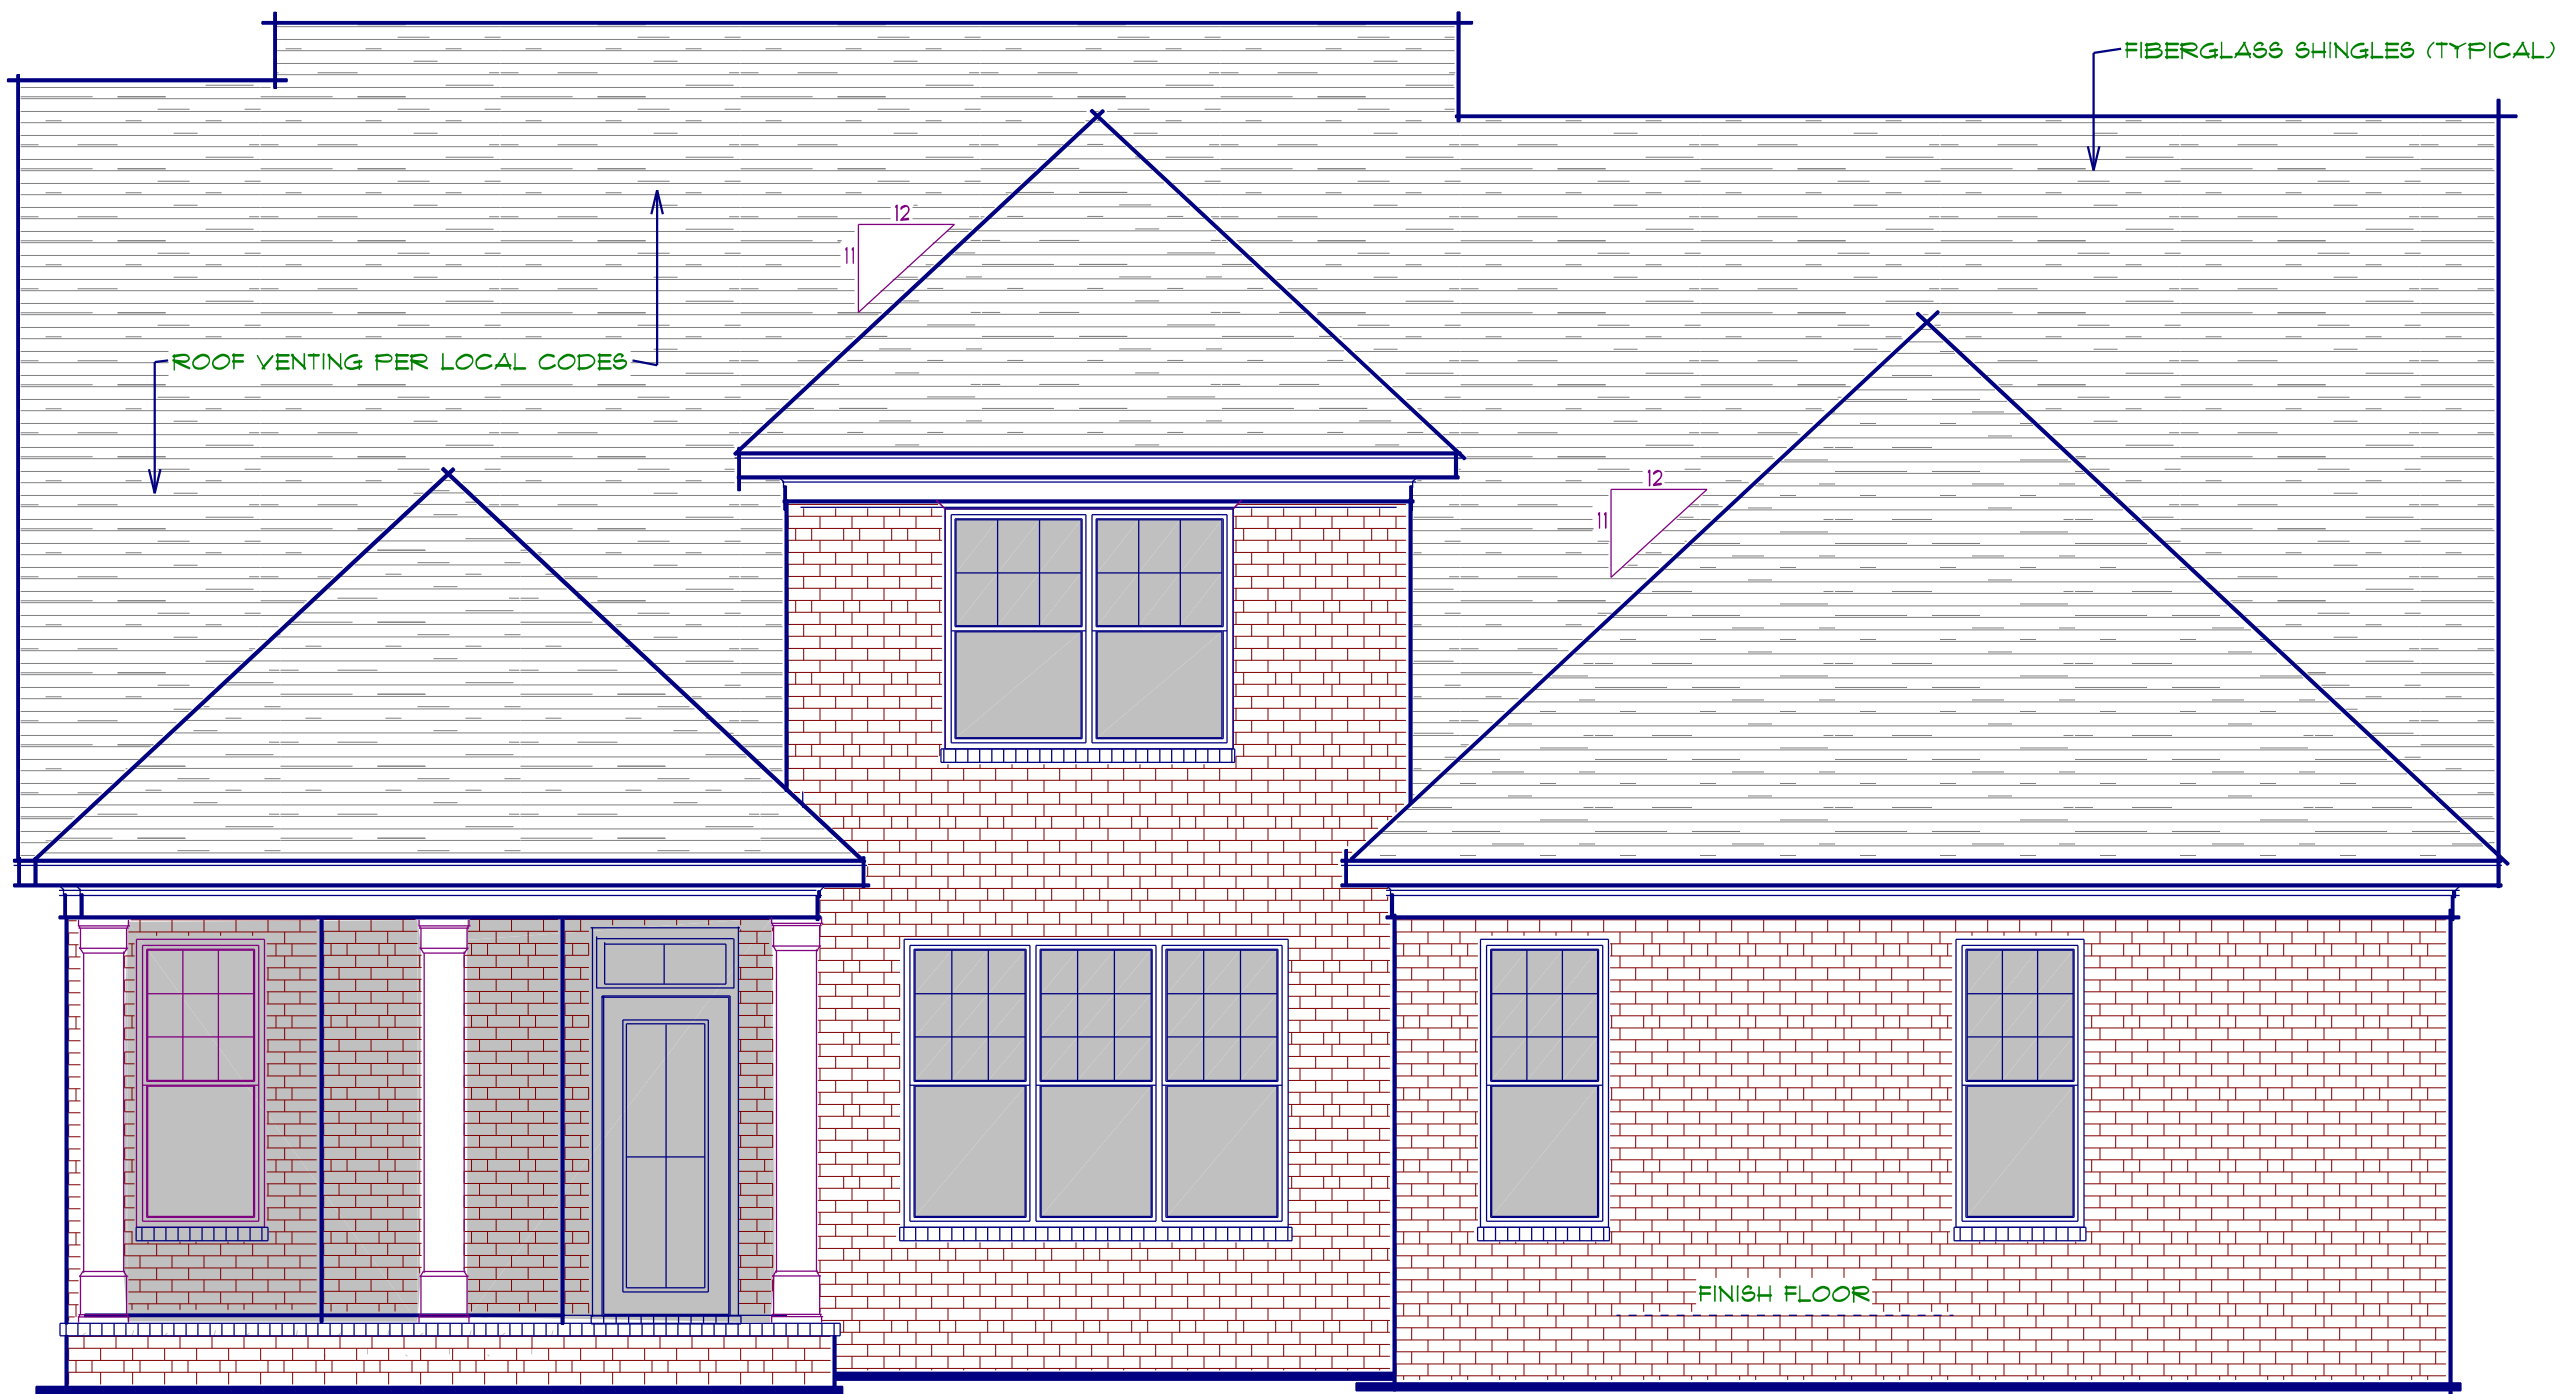

FRONT ELEVATION 1/4"



REAR ELEVATION 1/4"



**BUILDERS PLAN SERVICE INC.**

112-A SHAW STREET MARTINEZ, GEORGIA PHONE 706/860-5038 FAX 706/860-4885

**JOHN L. HELMICK JR.**

HOME DESIGNERS AND PLAN DESIGN CONSULTANTS.

CUSTOMER:

**CHOICE ONE HOMEBUILDERS**

DATE:

9-9-18

DRAWN BY:

JS


APPROXIMATE SQUARE  
FOOTAGE

|         |      |
|---------|------|
| LIVING  | 2298 |
| PORCHES | 400  |
| GARAGE  | 503  |
| TOTAL   | 3201 |


PLAN NO

**2298**

CONTRACTOR IS RESPONSIBLE FOR THE STRUCTURAL DESIGN AND INTEGRITY OF THIS BUILDING. ALL BUILDING MATERIALS AND CONSTRUCTION METHODS TO COMPLY WITH ALL STATE AND LOCAL CODES  
ALL DIMENSIONS SHALL BE FIELD-VERIFIED BEFORE CONSTRUCTION. BUILDERS PLAN SERVICE WILL NOT BE RESPONSIBLE FOR ANY DISCREPANCIES NOT REPORTED TO US PRIOR TO BEGINNING CONSTRUCTION

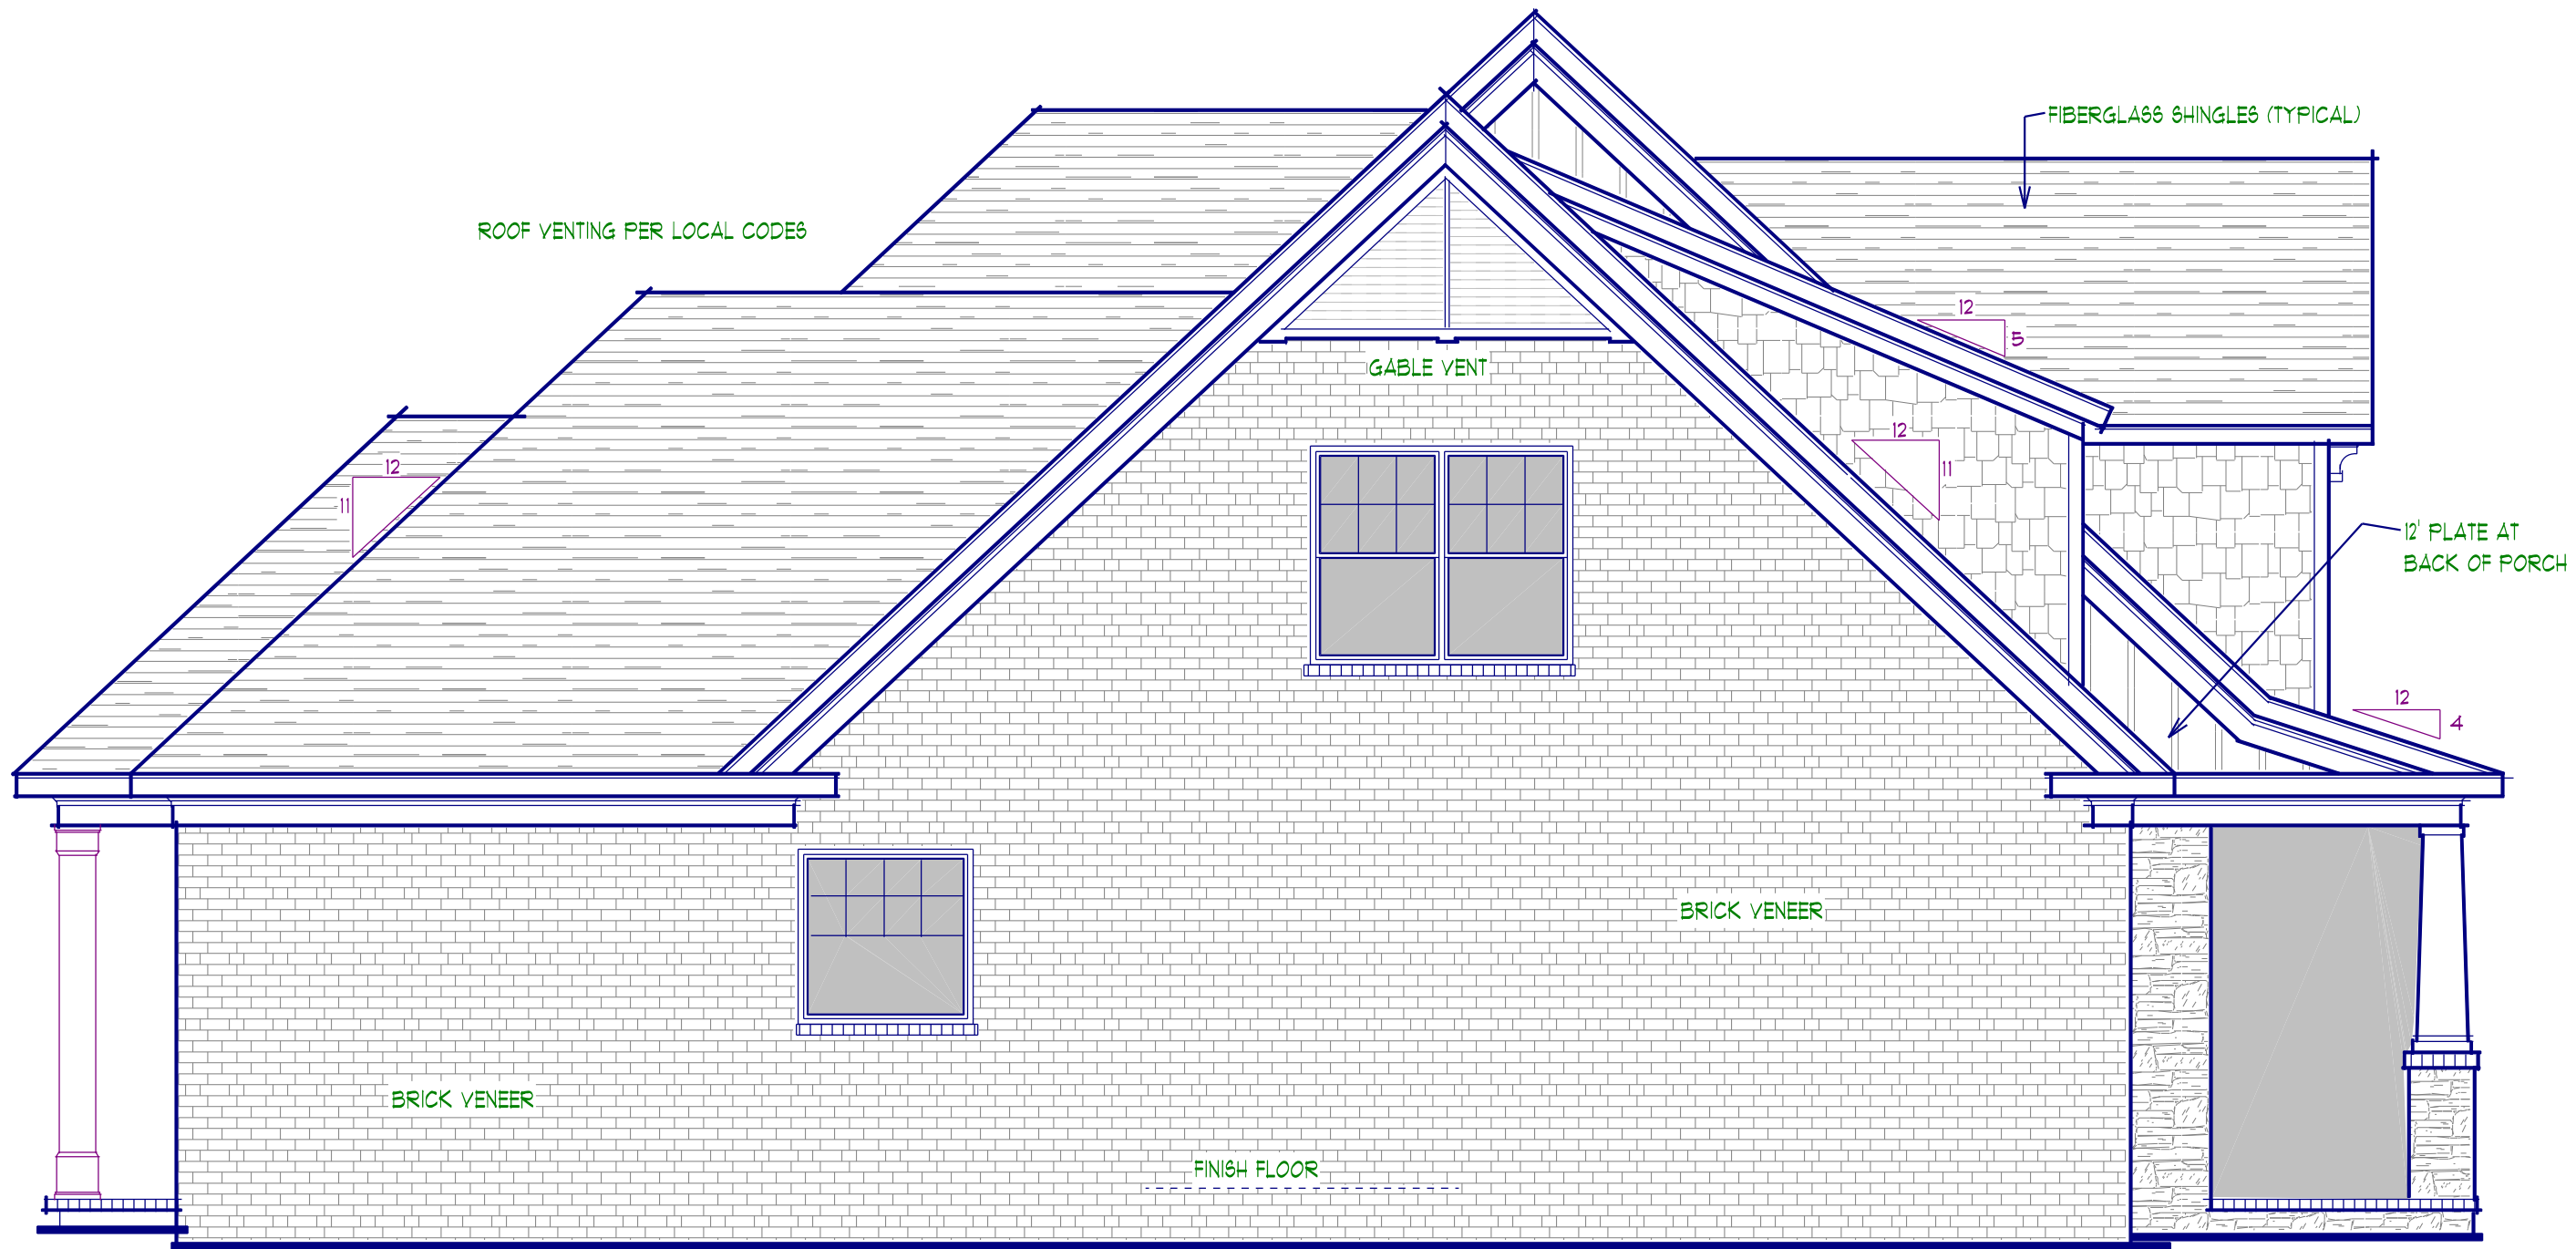

LEFT ELEVATION 1/4"

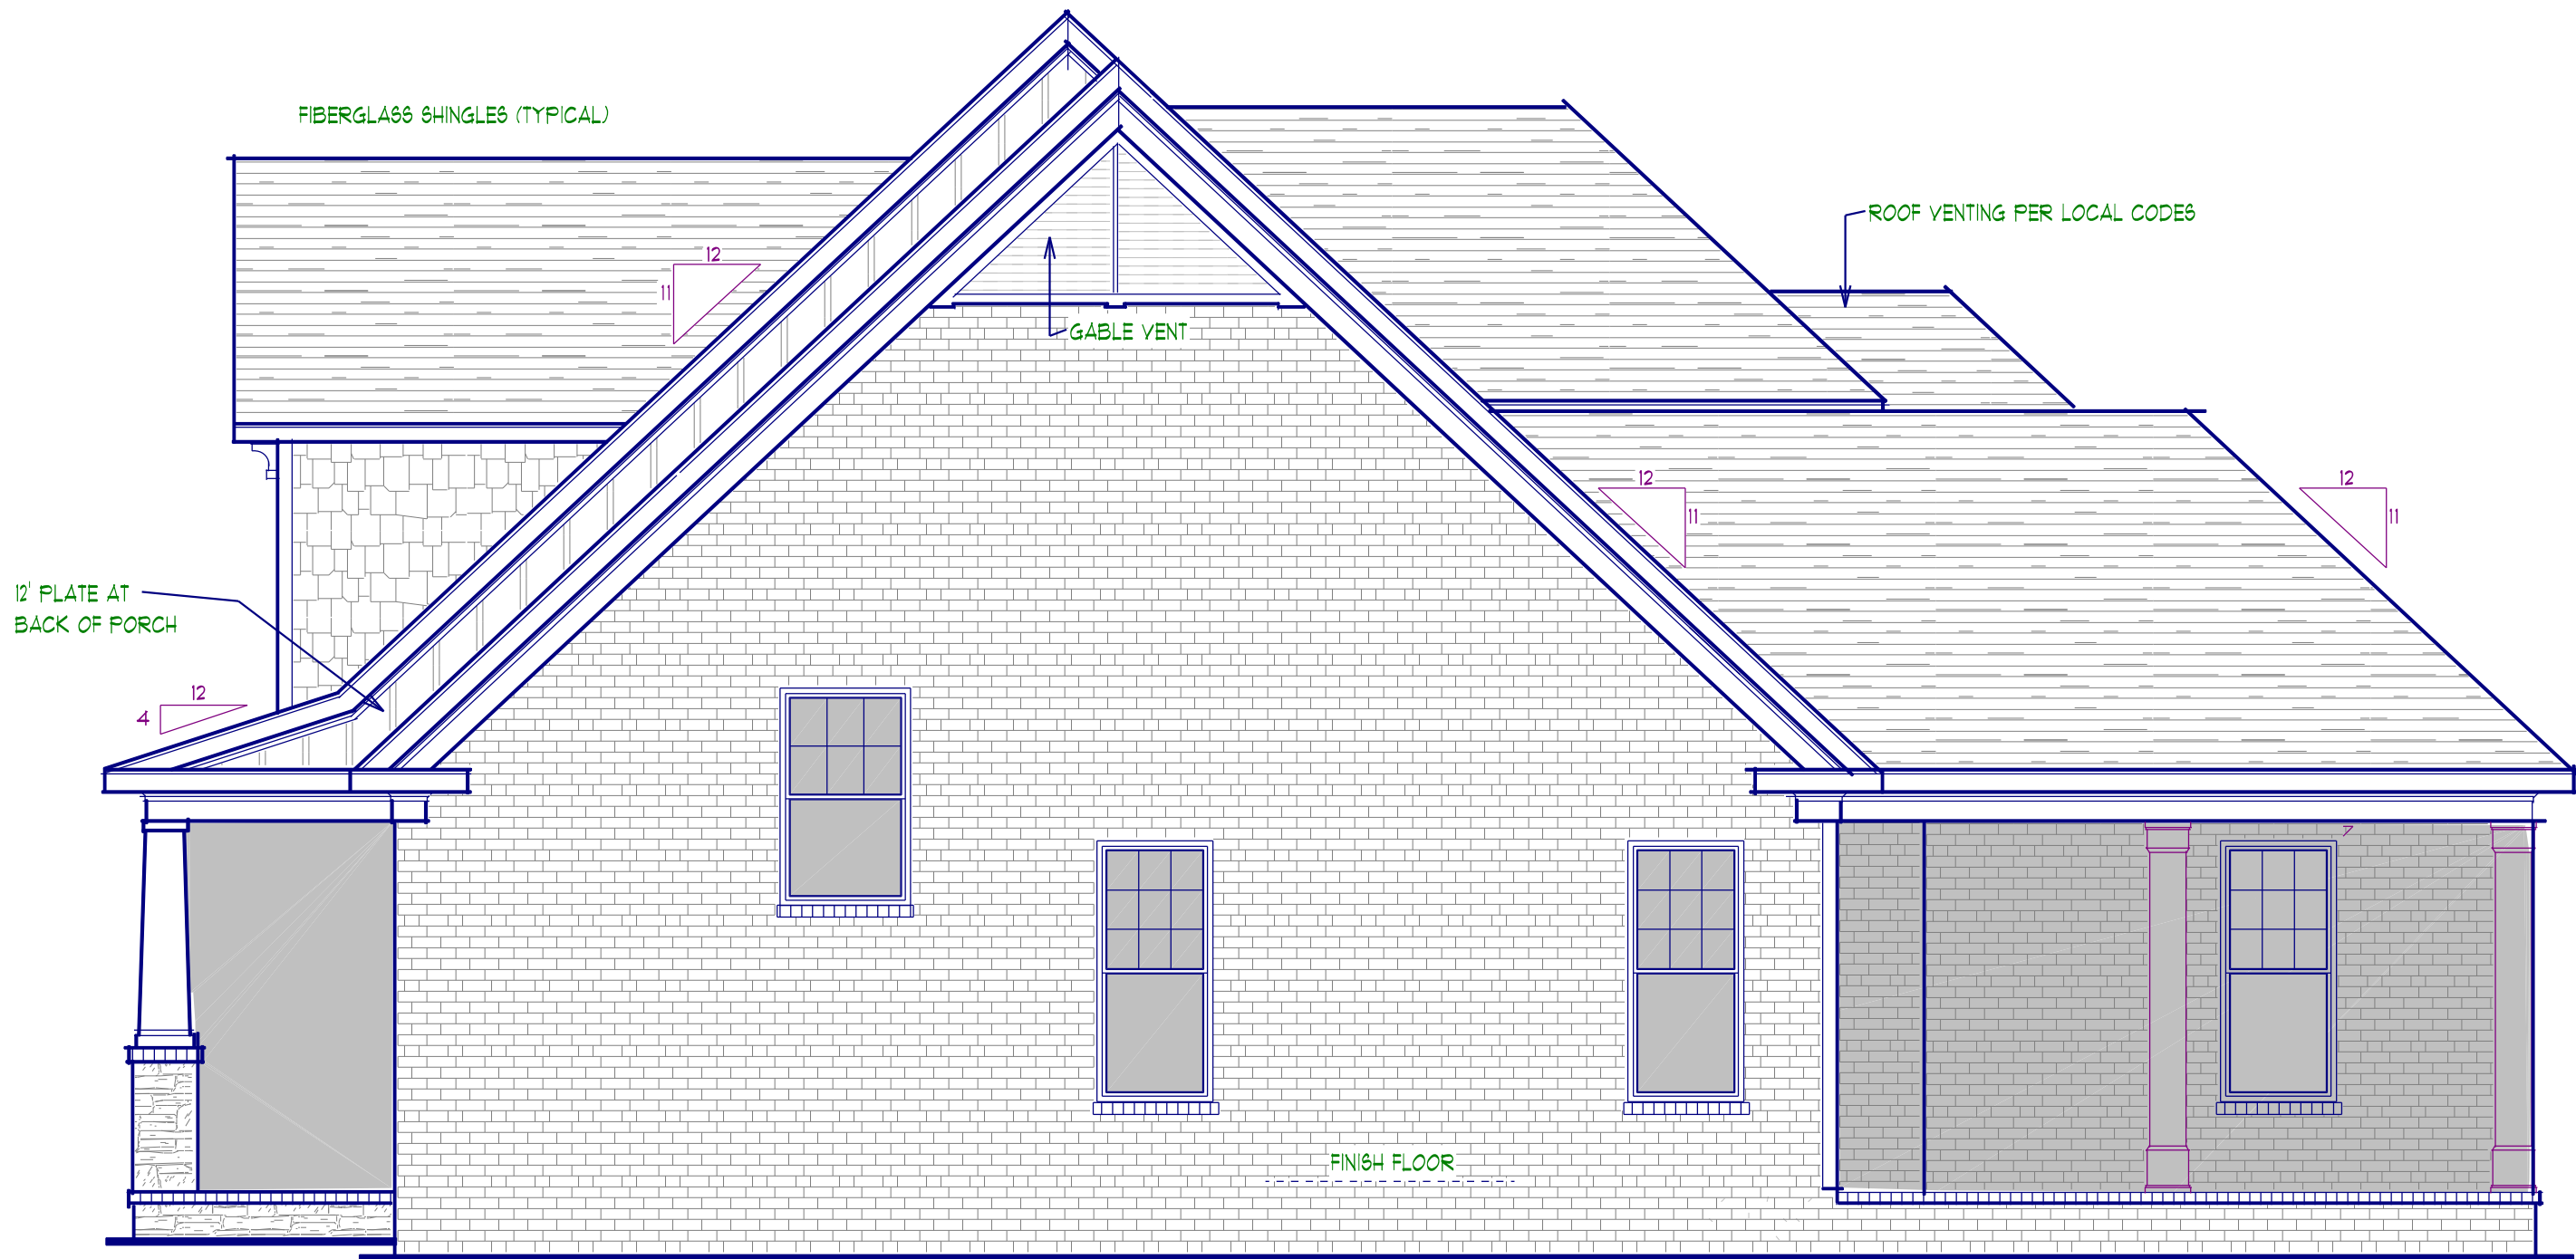

RIGHT ELEVATION 1/4"



BUILDERS PLAN SERVICE INC.

112-A SHAW STREET MARTINEZ, GEORGIA PHONE 706/860-5038 FAX 706/860-4885

JOHN L. HELMICK JR.

HOME DESIGNERS AND PLAN DESIGN CONSULTANTS.

CUSTOMER:

CHOICE ONE HOMEBUILDERS

DATE:

9-9-18

DRAWN BY:

JS

APPROXIMATE SQUARE FOOTAGE


|         |      |
|---------|------|
| LIVING  | 2298 |
| PORCHES | 400  |
| GARAGE  | 503  |
| TOTAL   | 3201 |

PLAN NO

2298



CONTRACTOR IS RESPONSIBLE FOR THE STRUCTURAL DESIGN AND INTEGRITY OF THIS BUILDING. ALL BUILDING MATERIALS AND CONSTRUCTION METHODS TO COMPLY WITH ALL STATE AND LOCAL CODES  
ALL DIMENSIONS SHALL BE FIELD-VERIFIED BEFORE CONSTRUCTION. BUILDERS PLAN SERVICE WILL NOT BE RESPONSIBLE FOR ANY DISCREPANCIES NOT REPORTED TO US PRIOR TO BEGINNING CONSTRUCTION

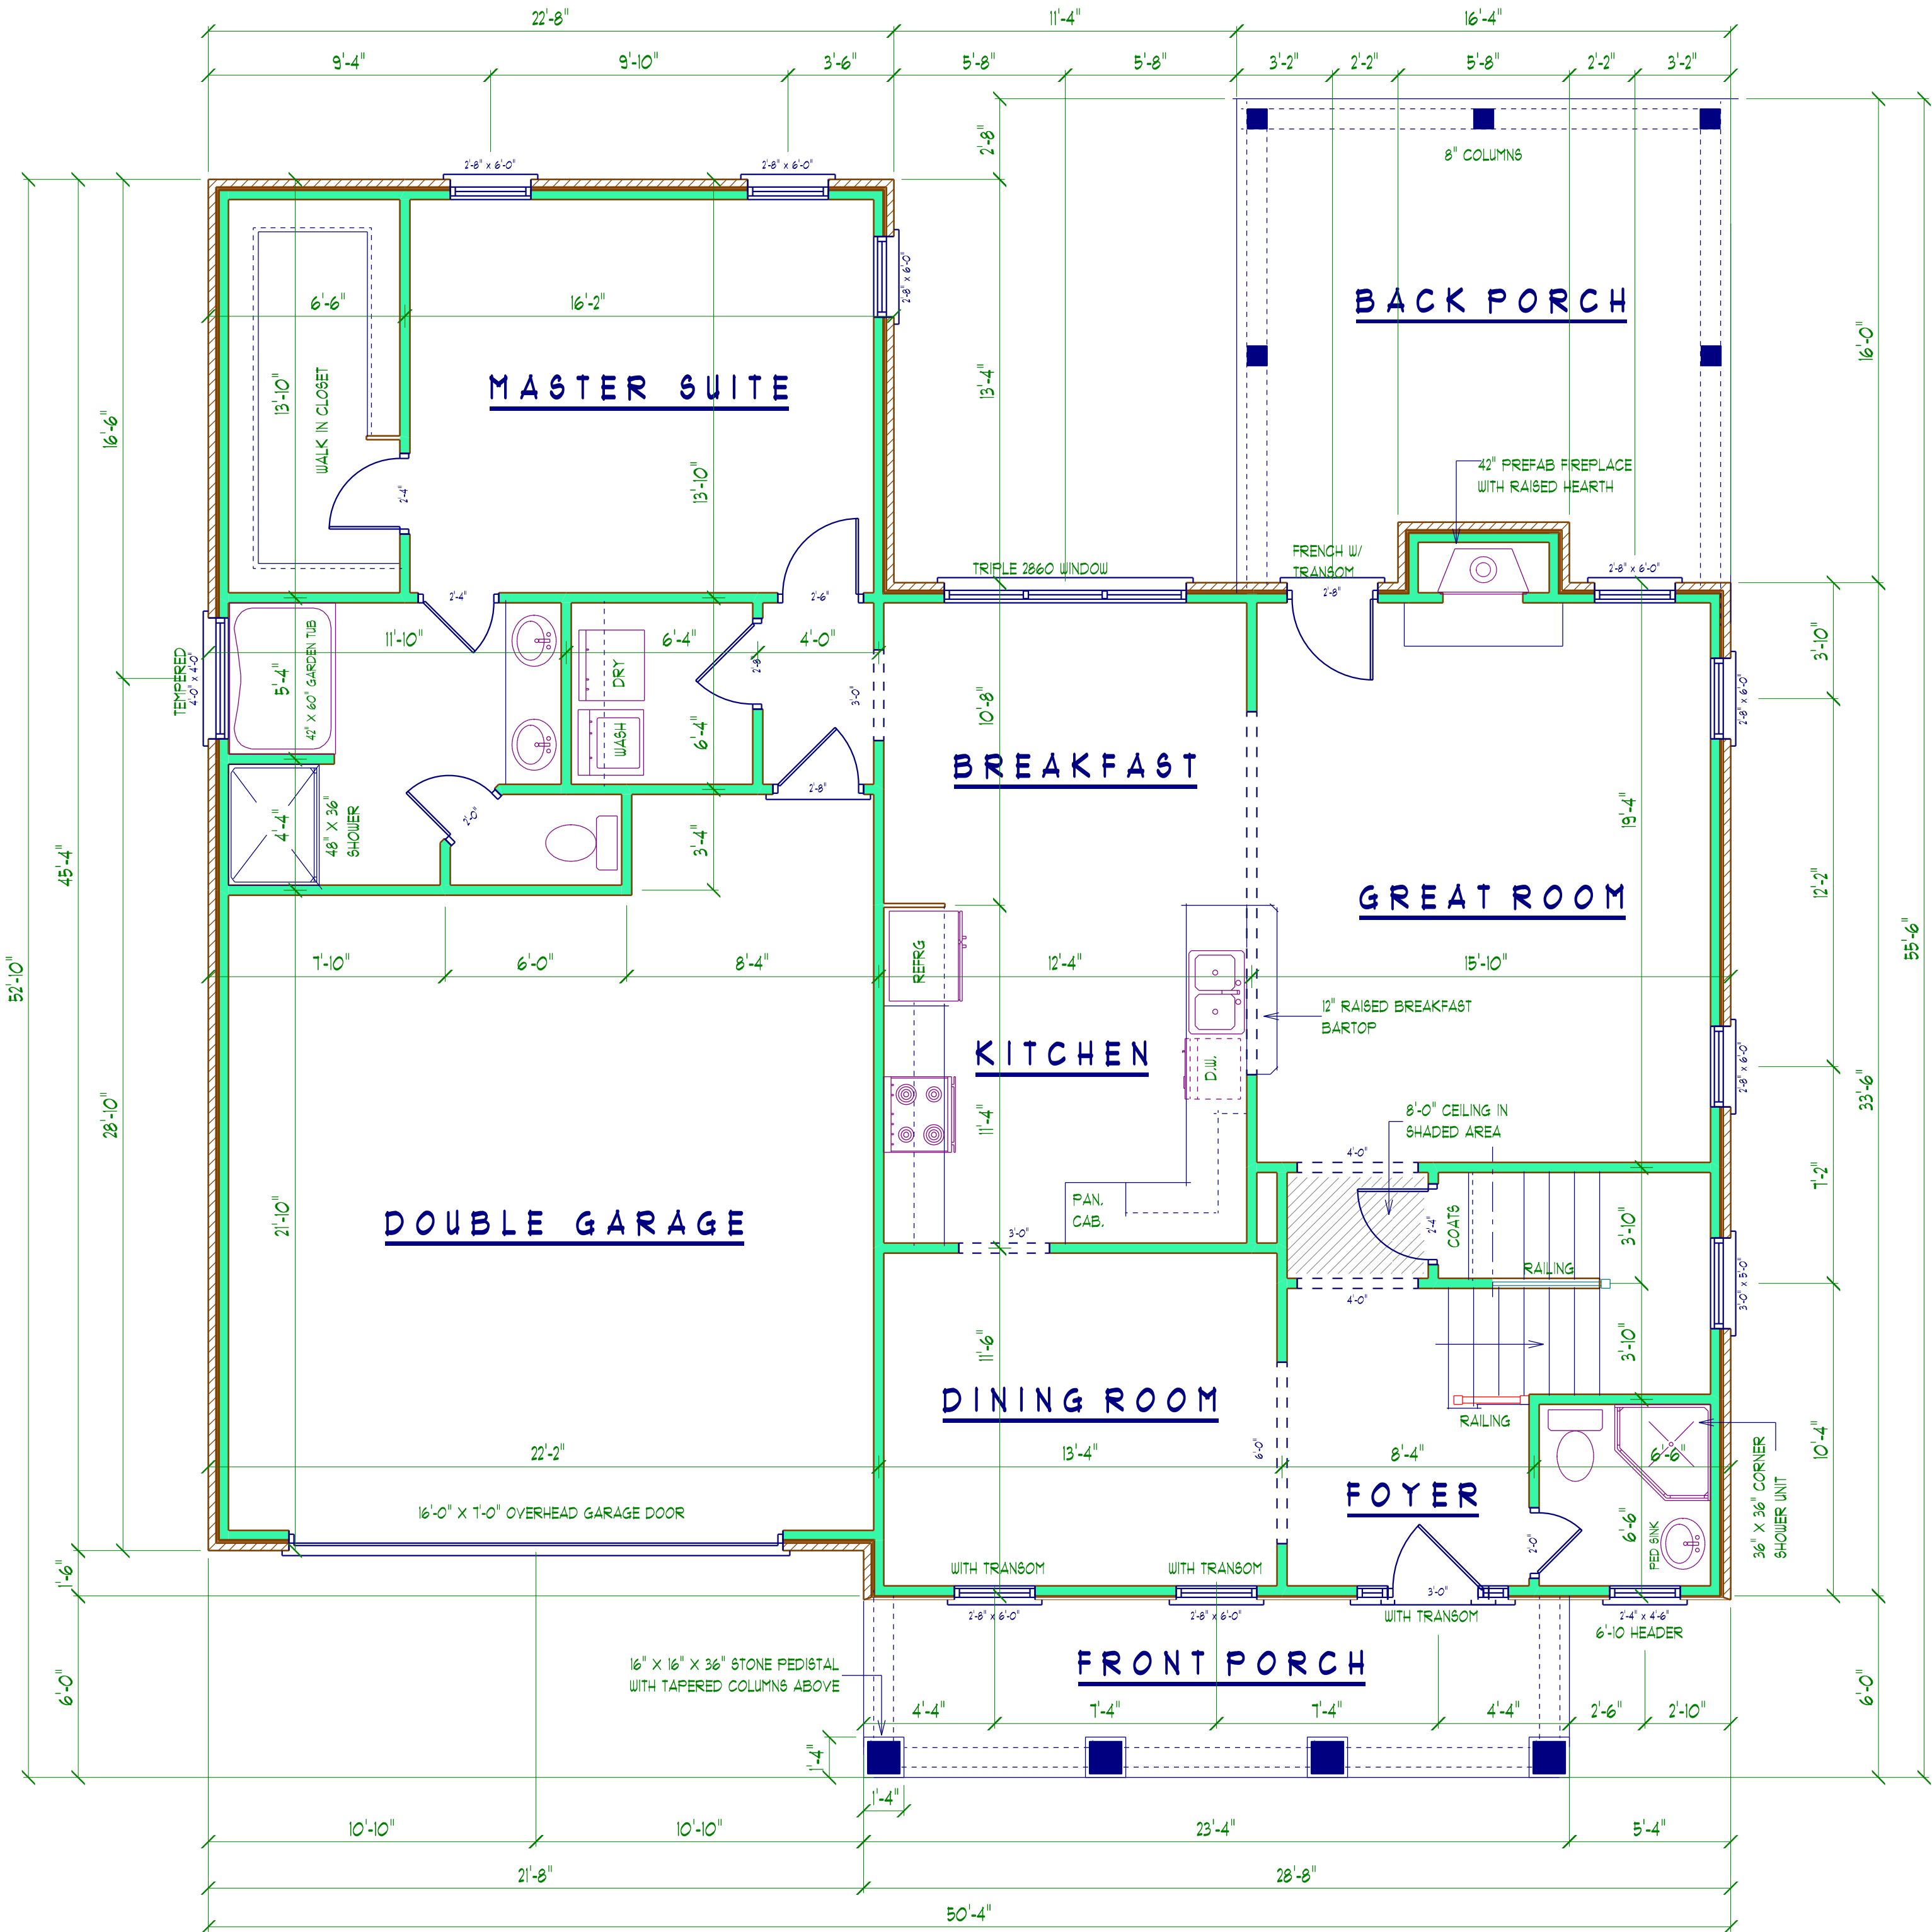

# FLOOR PLAN

( LOWER 1452 S.F. ) ( 9'-0" CEILING BASE ) ( 1'-10" WINDOW HEADERS )



BUILDERS PLAN SERVICE INC.

102-A SHAW STREET MARTINEZ, GEORGIA 30054

PHONE 706/860-5058

FAX 706/860-4885

JOHN L. HELMICK JR.

HOME DESIGNERS AND PLAN DESIGN CONSULTANTS.

CUSTOMER: CHOICE ONE HOMEBUILDERS

DATE: 9-9-88 DRAWN BY: JS

APPROXIMATE SQUARE FOOTAGE


|         |      |
|---------|------|
| LIVING  | 2298 |
| PORCHES | 400  |
| GARAGE  | 503  |
| TOTAL   | 3201 |

PLAN NO

2298



CONTRACTOR IS RESPONSIBLE FOR THE STRUCTURAL DESIGN AND INTEGRITY OF THIS BUILDING. ALL BUILDING MATERIALS AND CONSTRUCTION METHODS TO COMPLY WITH ALL STATE AND LOCAL CODES  
ALL DIMENSIONS SHALL BE FIELD-VERIFIED BEFORE CONSTRUCTION. BUILDERS PLAN SERVICE WILL NOT BE RESPONSIBLE FOR ANY DISCREPANCIES NOT REPORTED TO US PRIOR TO BEGINNING CONSTRUCTION

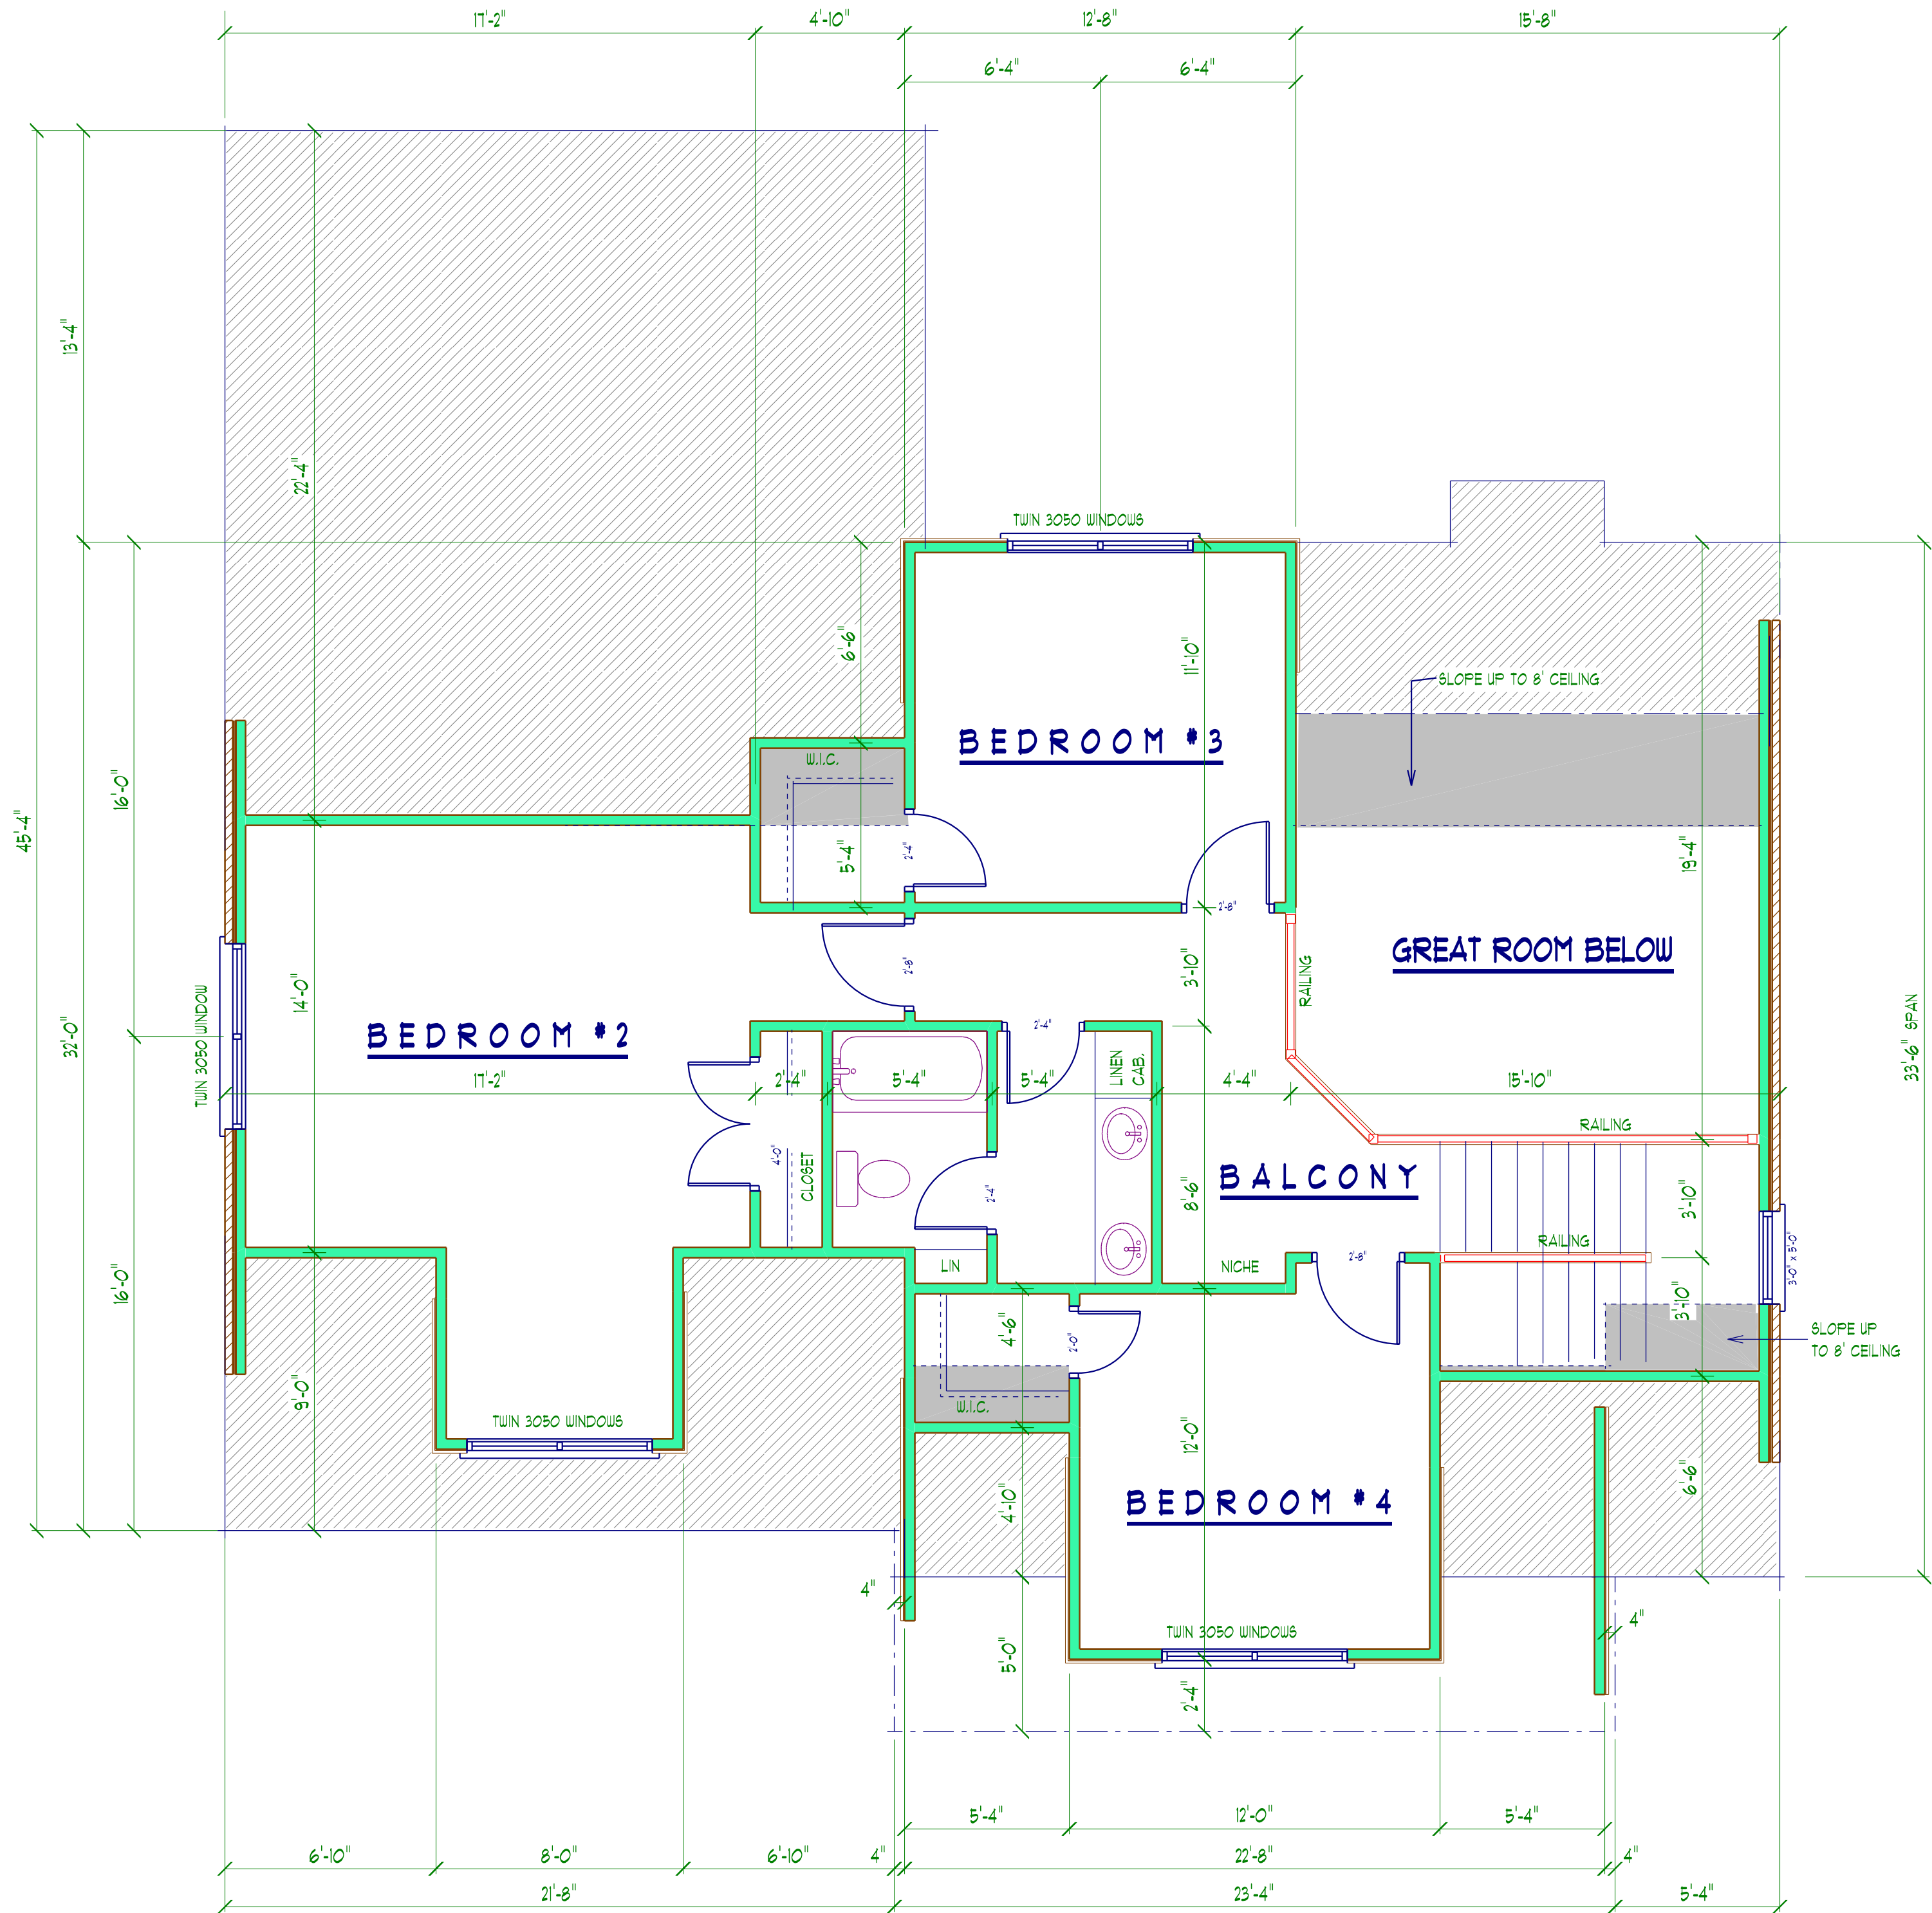

## UPPER PLAN 1/4"

( UPPER 846 S.F. ) ( 8'-0" CEILING BASE ) ( 6'-10" WINDOW HEADERS )



BUILDERS PLAN SERVICE INC.

112-A SHAW STREET MARTINEZ, GEORGIA PHONE 706/860-5038 FAX 706/860-4885

JOHN L. HELMICK JR.

HOME DESIGNERS AND PLAN DESIGN CONSULTANTS.

CUSTOMER:

CHOICE ONE HOMEBUILDERS

DATE:

9-9-18

DRAWN BY:

JS

APPROXIMATE SQUARE FOOTAGE

|         |      |
|---------|------|
| LIVING  | 2298 |
| PORCHES | 400  |
| GARAGE  | 503  |
| TOTAL   | 3201 |

PLAN NO

2298