



CONTRACTOR IS RESPONSIBLE FOR THE STRUCTURAL DESIGN AND INTEGRITY OF THIS BUILDING. ALL BUILDING MATERIALS AND CONSTRUCTION METHODS TO COMPLY WITH ALL STATE AND LOCAL CODES
ALL DIMENSIONS SHALL BE FIELDVERIFIED BEFORE CONSTRUCTION. BUILDERS PLAN SERVICE WILL NOT BE RESPONSIBLE FOR ANY DISCREPANCIES NOT REPORTED TO US PRIOR TO BEGINNING CONSTRUCTION

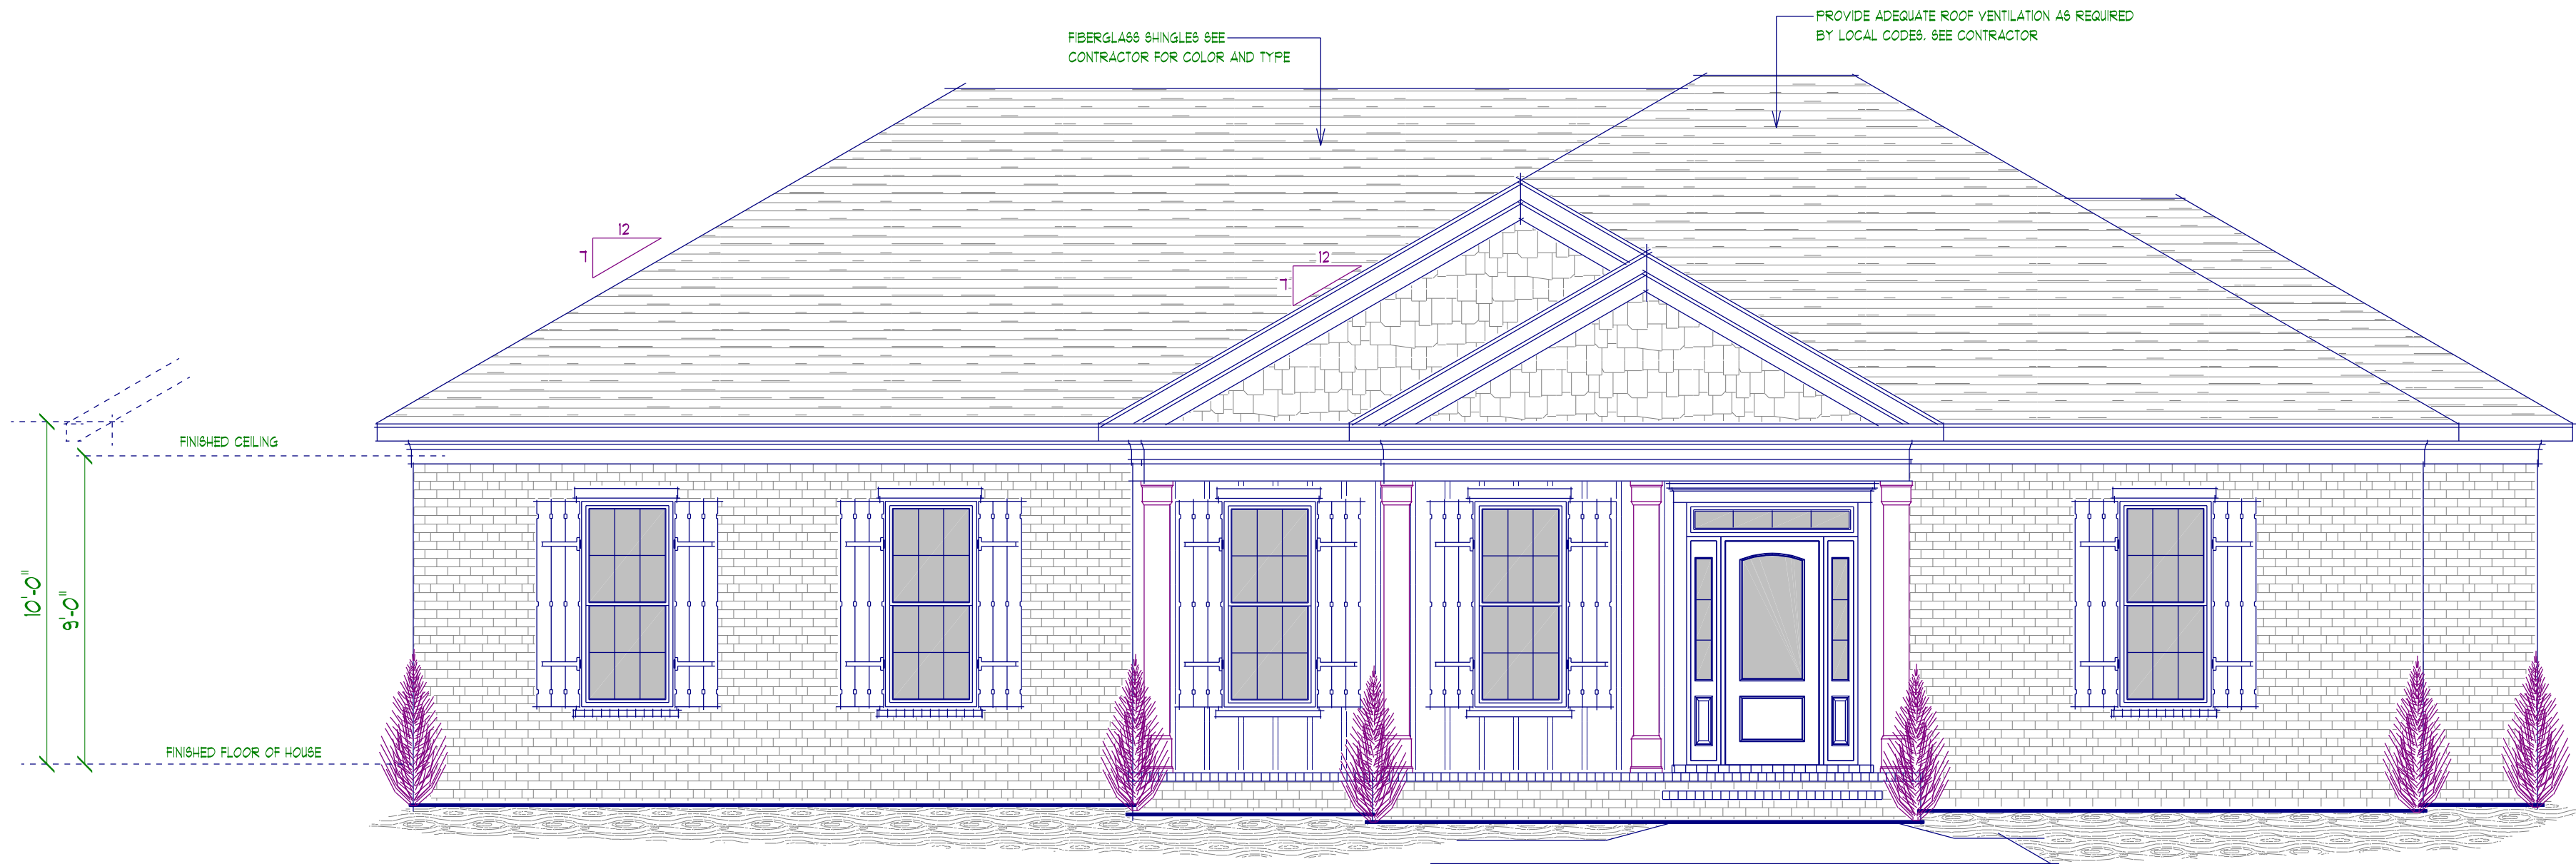

FRONT ELEVATION 1/4"



BACK ELEVATION 1/4"

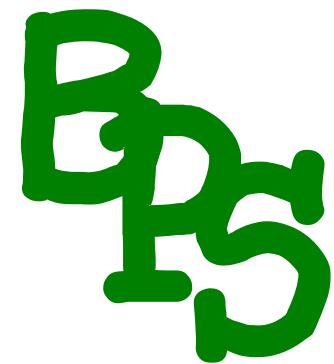

BUILDERS PLAN SERVICE INC.

112-A SHAW STREET
MARTINEZ, GEORGIA
PHONE: 706.860.5058
CELL : 706.832.1265

"HOME DESIGNERS AND PLAN DESIGN CONSULTANTS"
JOHN H E L M I C K J R.
WWW.FACEBOOK.COM/BUILDERSPLANSERVICE

CUSTOM HOUSE PLANS
ADDITION PLANS
REMODELING PLANS
RENDERING WORK

CUSTOMER:
CHOICE ONE HOMEBUILDERS

DATE:
AUGUST 2018

DRAWN BY:
JOHN JR

REVISIONS:


APPROXIMATE
SQUARE FOOTAGE

LIVING	1866
GARAGE	418
PORCHES	423
TOTAL	2707


SHEET NUMBER
OF

1866

CONTRACTOR IS RESPONSIBLE FOR THE STRUCTURAL DESIGN AND INTEGRITY OF THIS BUILDING. ALL BUILDING MATERIALS AND CONSTRUCTION METHODS TO COMPLY WITH ALL STATE AND LOCAL CODES
ALL DIMENSIONS SHALL BE FIELDVERIFIED BEFORE CONSTRUCTION. BUILDERS PLAN SERVICE WILL NOT BE RESPONSIBLE FOR ANY DISCREPANCIES NOT REPORTED TO US PRIOR TO BEGINNING CONSTRUCTION

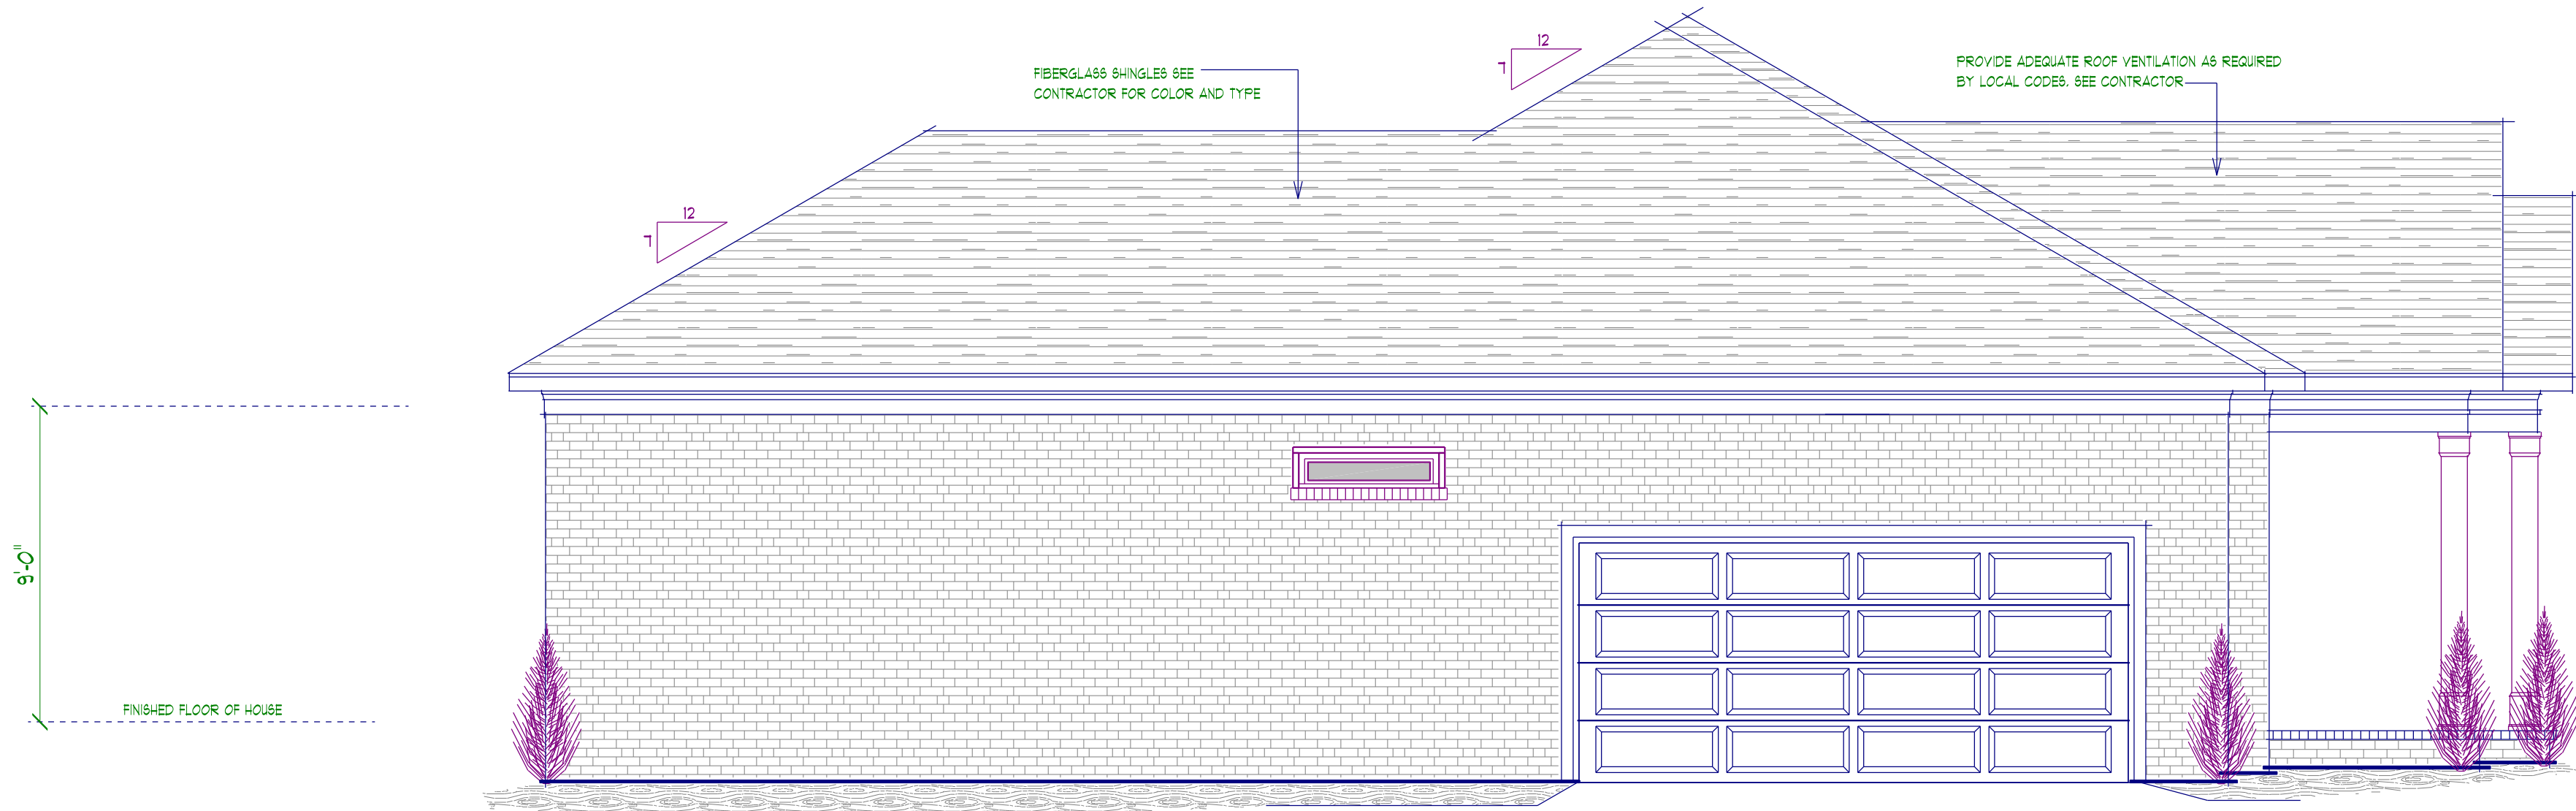

LEFT ELEVATION 1/4"

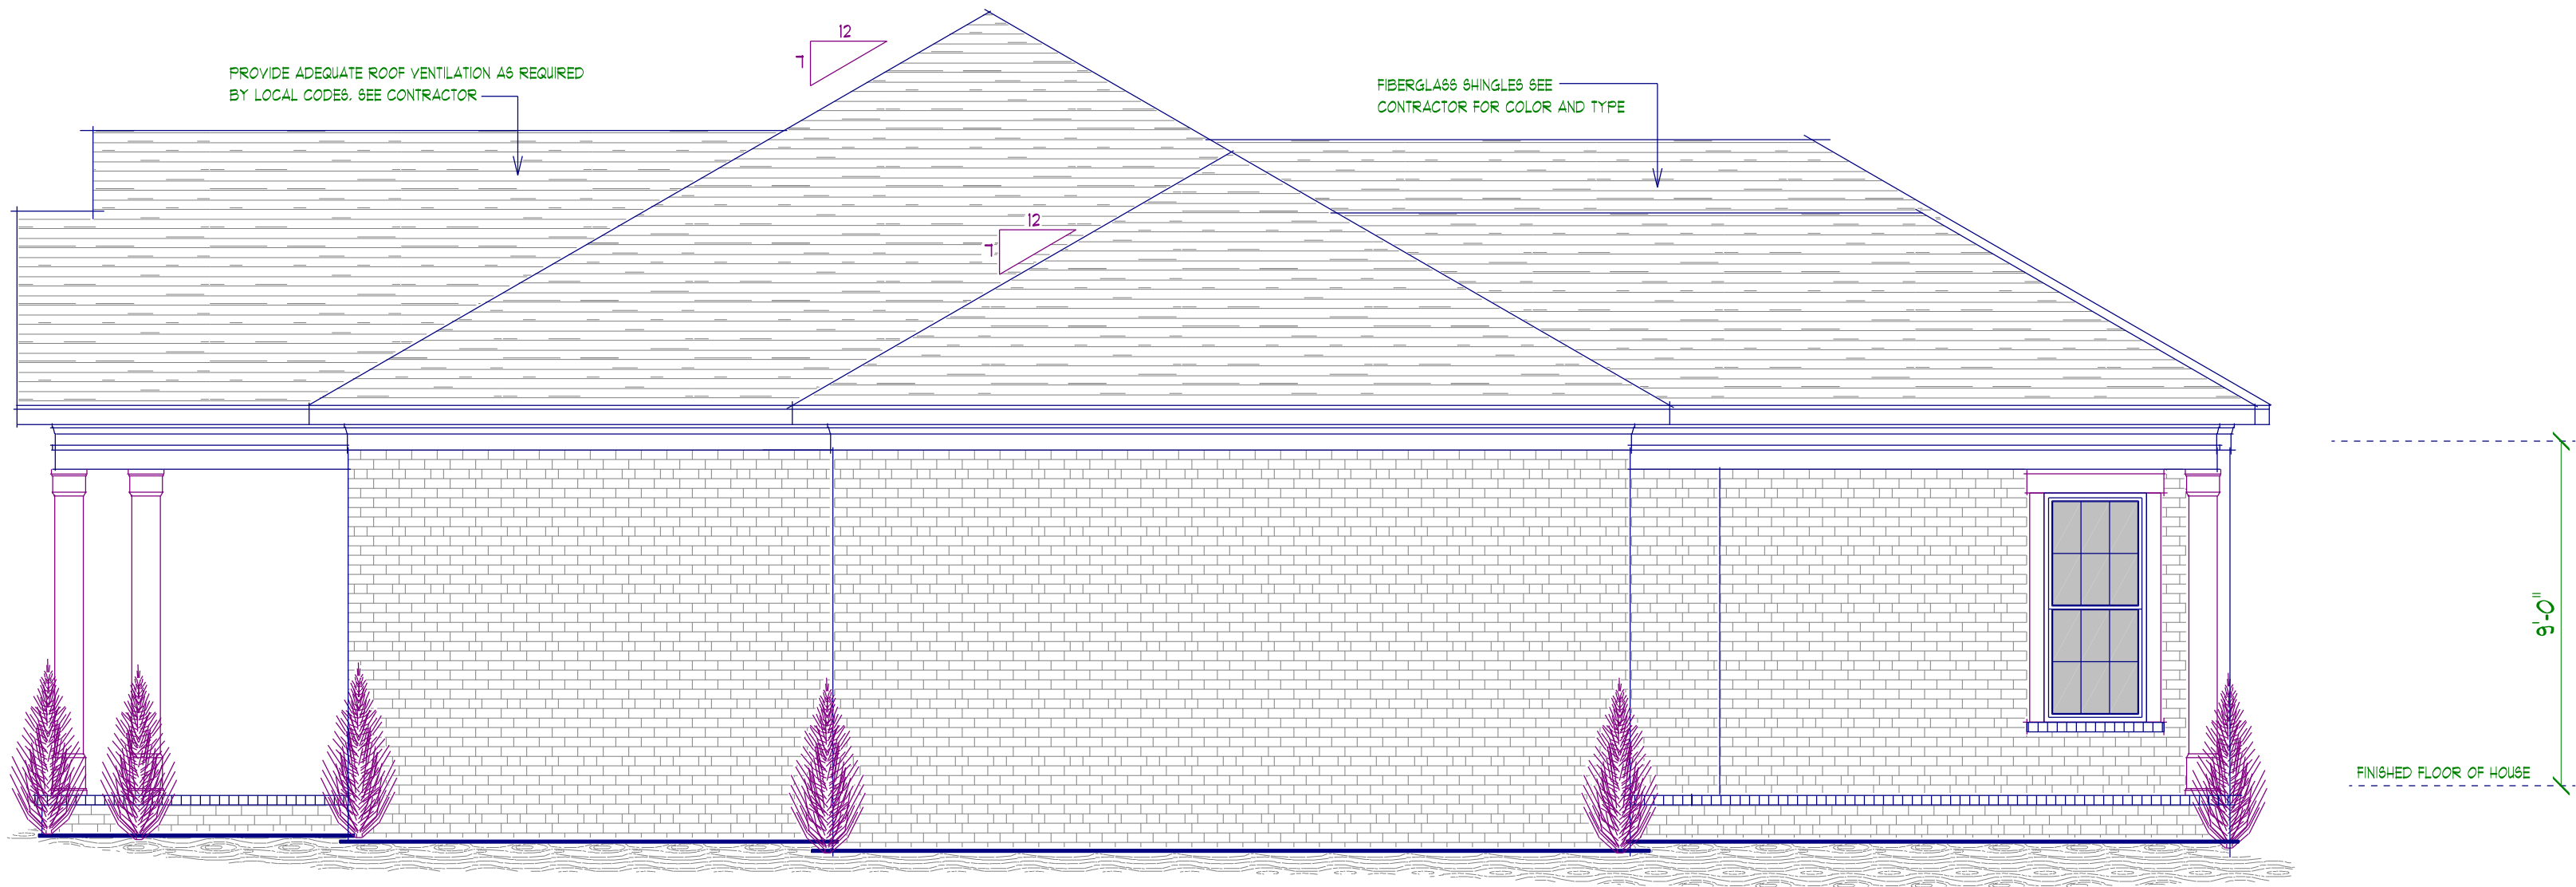

RIGHT ELEVATION 1/4"



BUILDERS PLAN SERVICE INC.

"HOME DESIGNERS AND PLAN DESIGN CONSULTANTS"
JOHN HELMICK JR.
WWW.FACEBOOK.COM/BUILDERSPLANSERVICE

112-A SHAW STREET
MARTINEZ, GEORGIA
PHONE: 706.860.5058
CELL : 706.832.1265

CUSTOM HOUSE PLANS
ADDITION PLANS
REMODELING PLANS
RENDERING WORK

CUSTOMER:
CHOICE ONE HOMEBUILDERS

DATE:
AUGUST 2018

DRAWN
BY:
JOHN JR

REVISIONS:


APPROXIMATE
SQUARE FOOTAGE

LIVING	1866
GARAGE	418
PORCHES	423
TOTAL	2707

SHEET NUMBER
OF


1866

CONTRACTOR IS RESPONSIBLE FOR THE STRUCTURAL DESIGN AND INTEGRITY OF THIS BUILDING. ALL BUILDING MATERIALS AND CONSTRUCTION METHODS TO COMPLY WITH ALL STATE AND LOCAL CODES. ALL DIMENSIONS SHALL BE FIELD-VERIFIED BEFORE CONSTRUCTION. BUILDERS PLAN SERVICE WILL NOT BE RESPONSIBLE FOR ANY DISCREPANCIES NOT REPORTED TO US PRIOR TO BEGINNING CONSTRUCTION

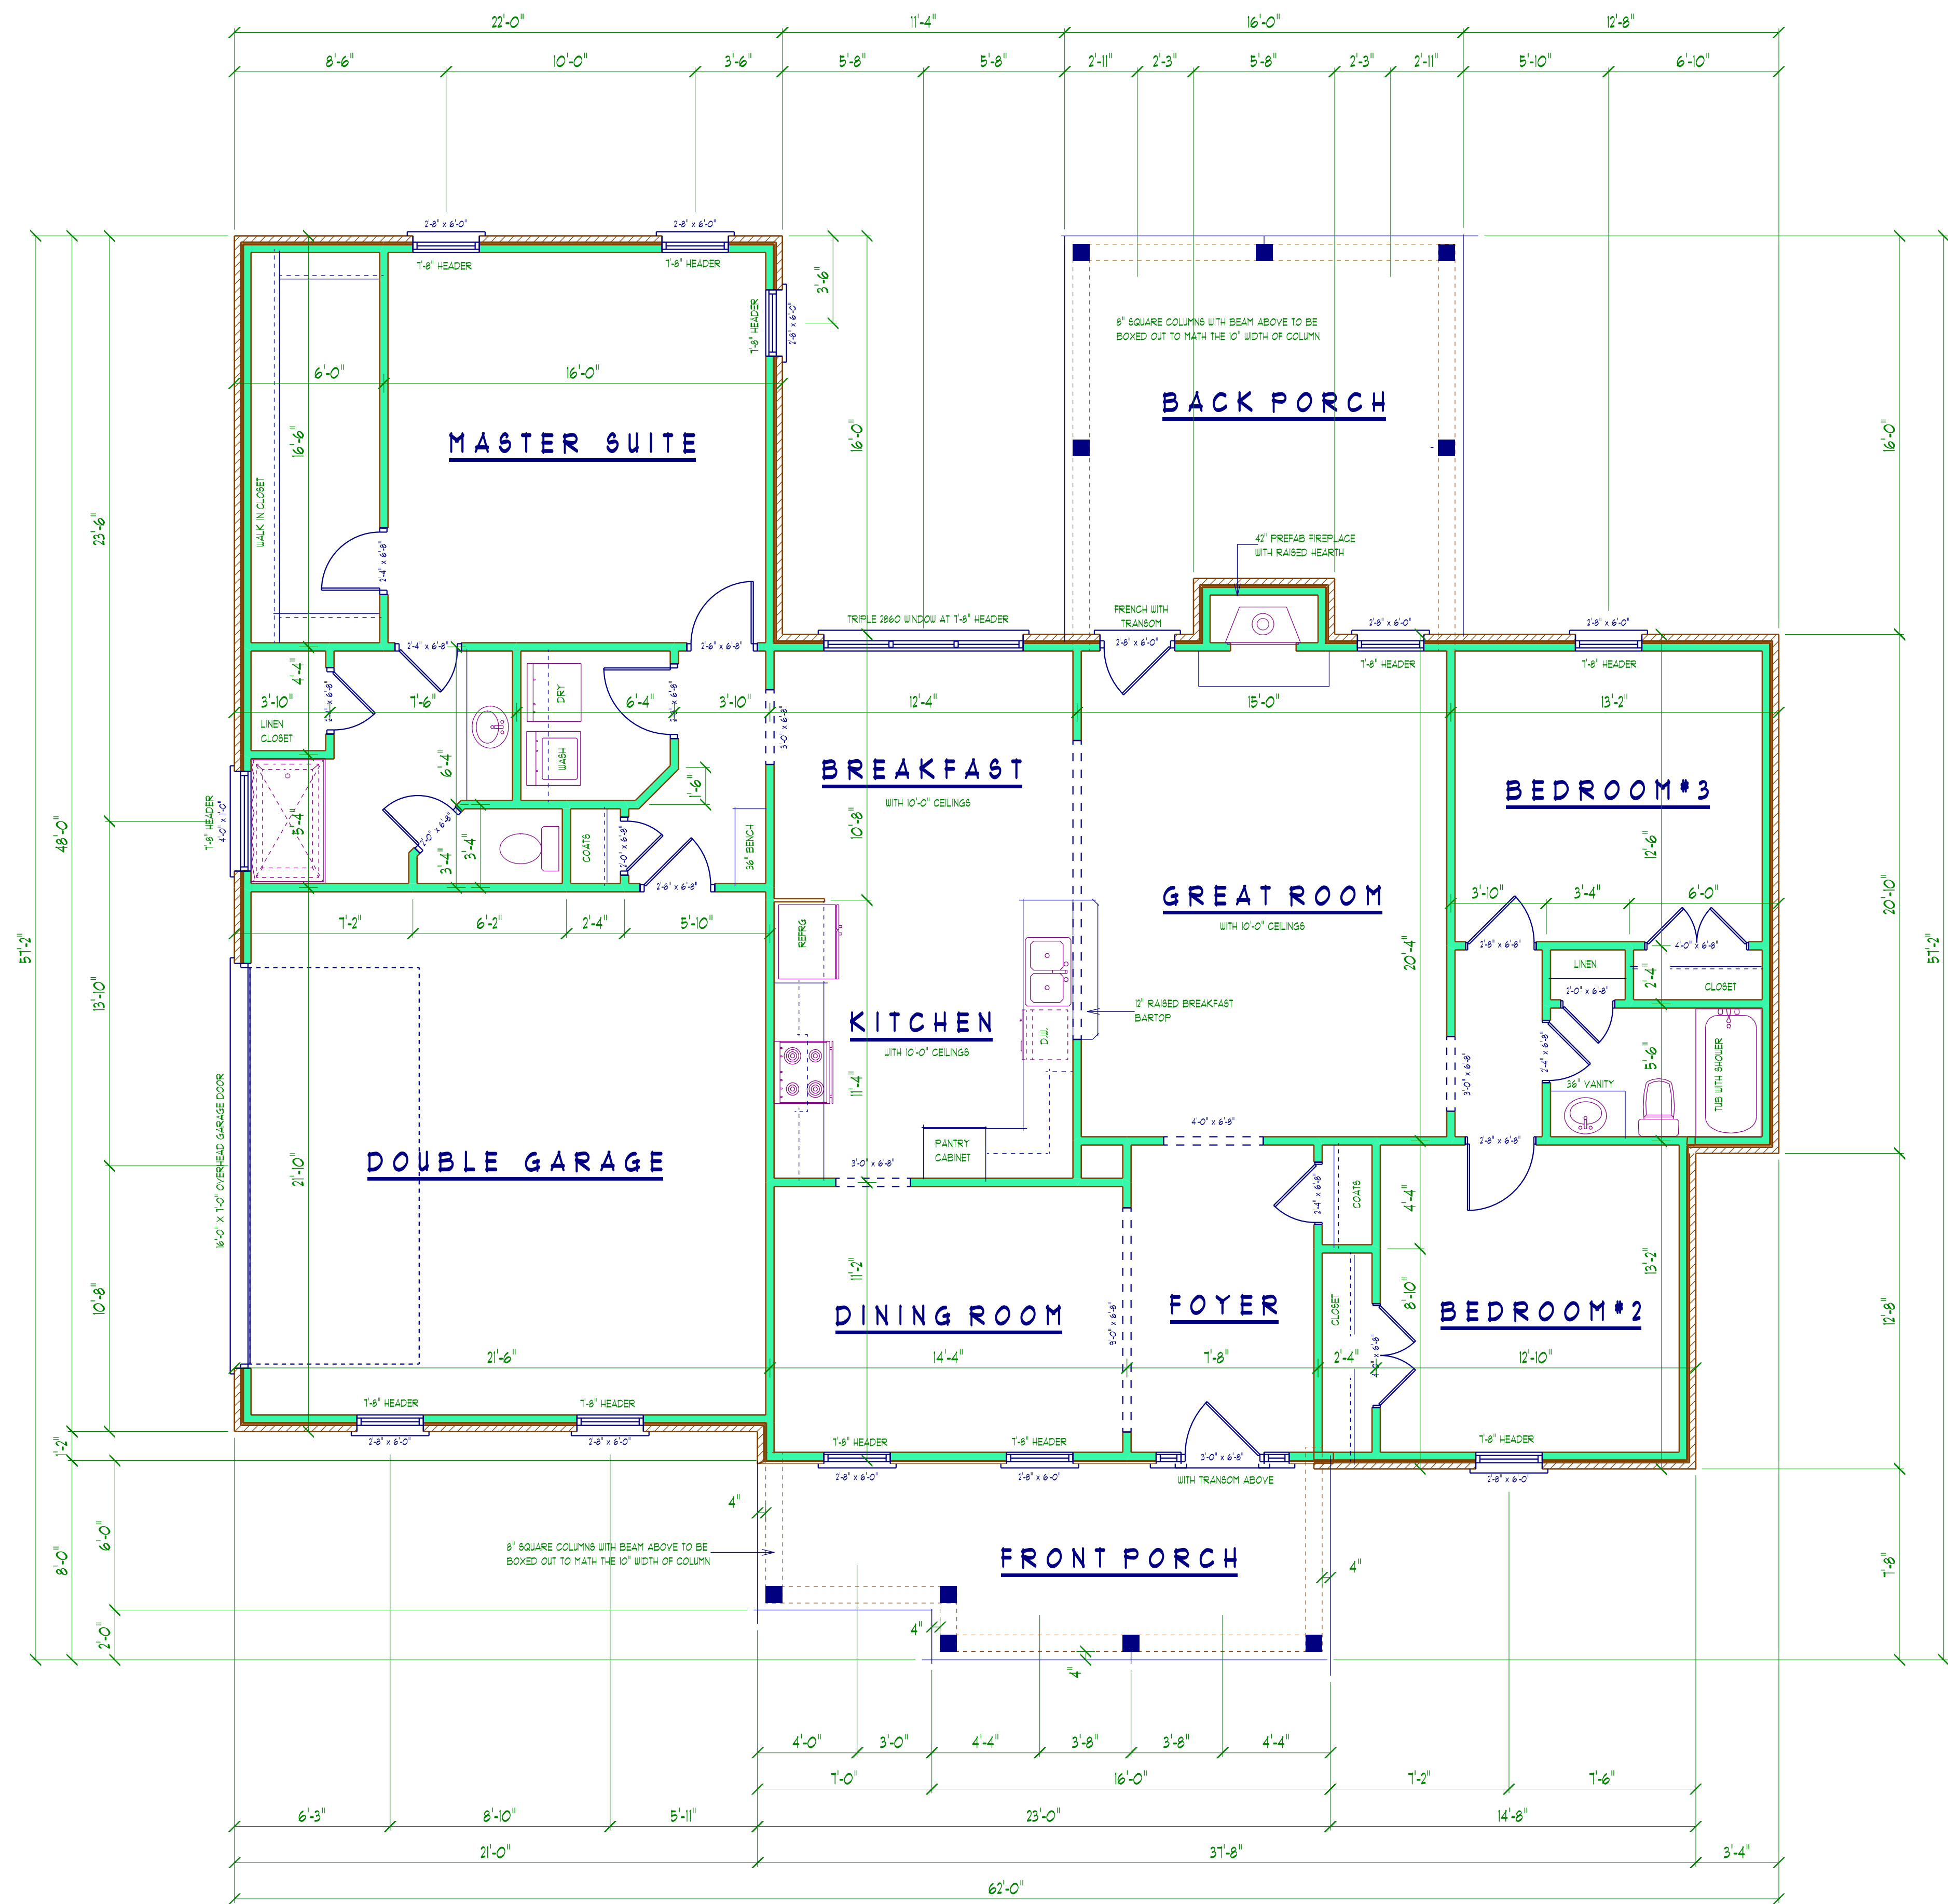

FLOOR PLAN

(1866 HEATED SQUARE FEET)

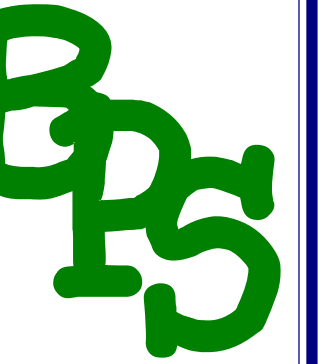 $\frac{1}{4}$ 

BUILDERS PLAN SERVICE INC.

HOME DESIGNERS AND PLAN DESIGN CONSULTANTS
J O H N E L M I C K J R.
WWW.FACEBOOK.COM/BUILDERSPLANSERVICE

STORM HOUSE PLANS
ADDITION PLANS
REMODELING PLANS
RENDERING WORK

CHOICE ONE HOMEBUILDERS

DATE:	AUGUS 2016
DRAWN BY:	JOHN JR

1000000

APPROXIMATE
SQUARE FOOTAGE

WING	1866
FRAGE	478
ARCHES	423
TOTAL	2767

SHEET NUMBER
OF

8 6 6