


CONTRACTOR IS RESPONSIBLE FOR THE STRUCTURAL DESIGN AND INTEGRITY OF THIS BUILDING. ALL BUILDING MATERIALS AND CONSTRUCTION METHODS TO COMPLY WITH ALL STATE AND LOCAL CODES. ALL DIMENSIONS SHALL BE FIELDVERIFIED BEFORE CONSTRUCTION. BUILDERS PLAN SERVICE WILL NOT BE RESPONSIBLE FOR ANY DISCREPANCIES NOT REPORTED TO US PRIOR TO BEGINNING CONSTRUCTION

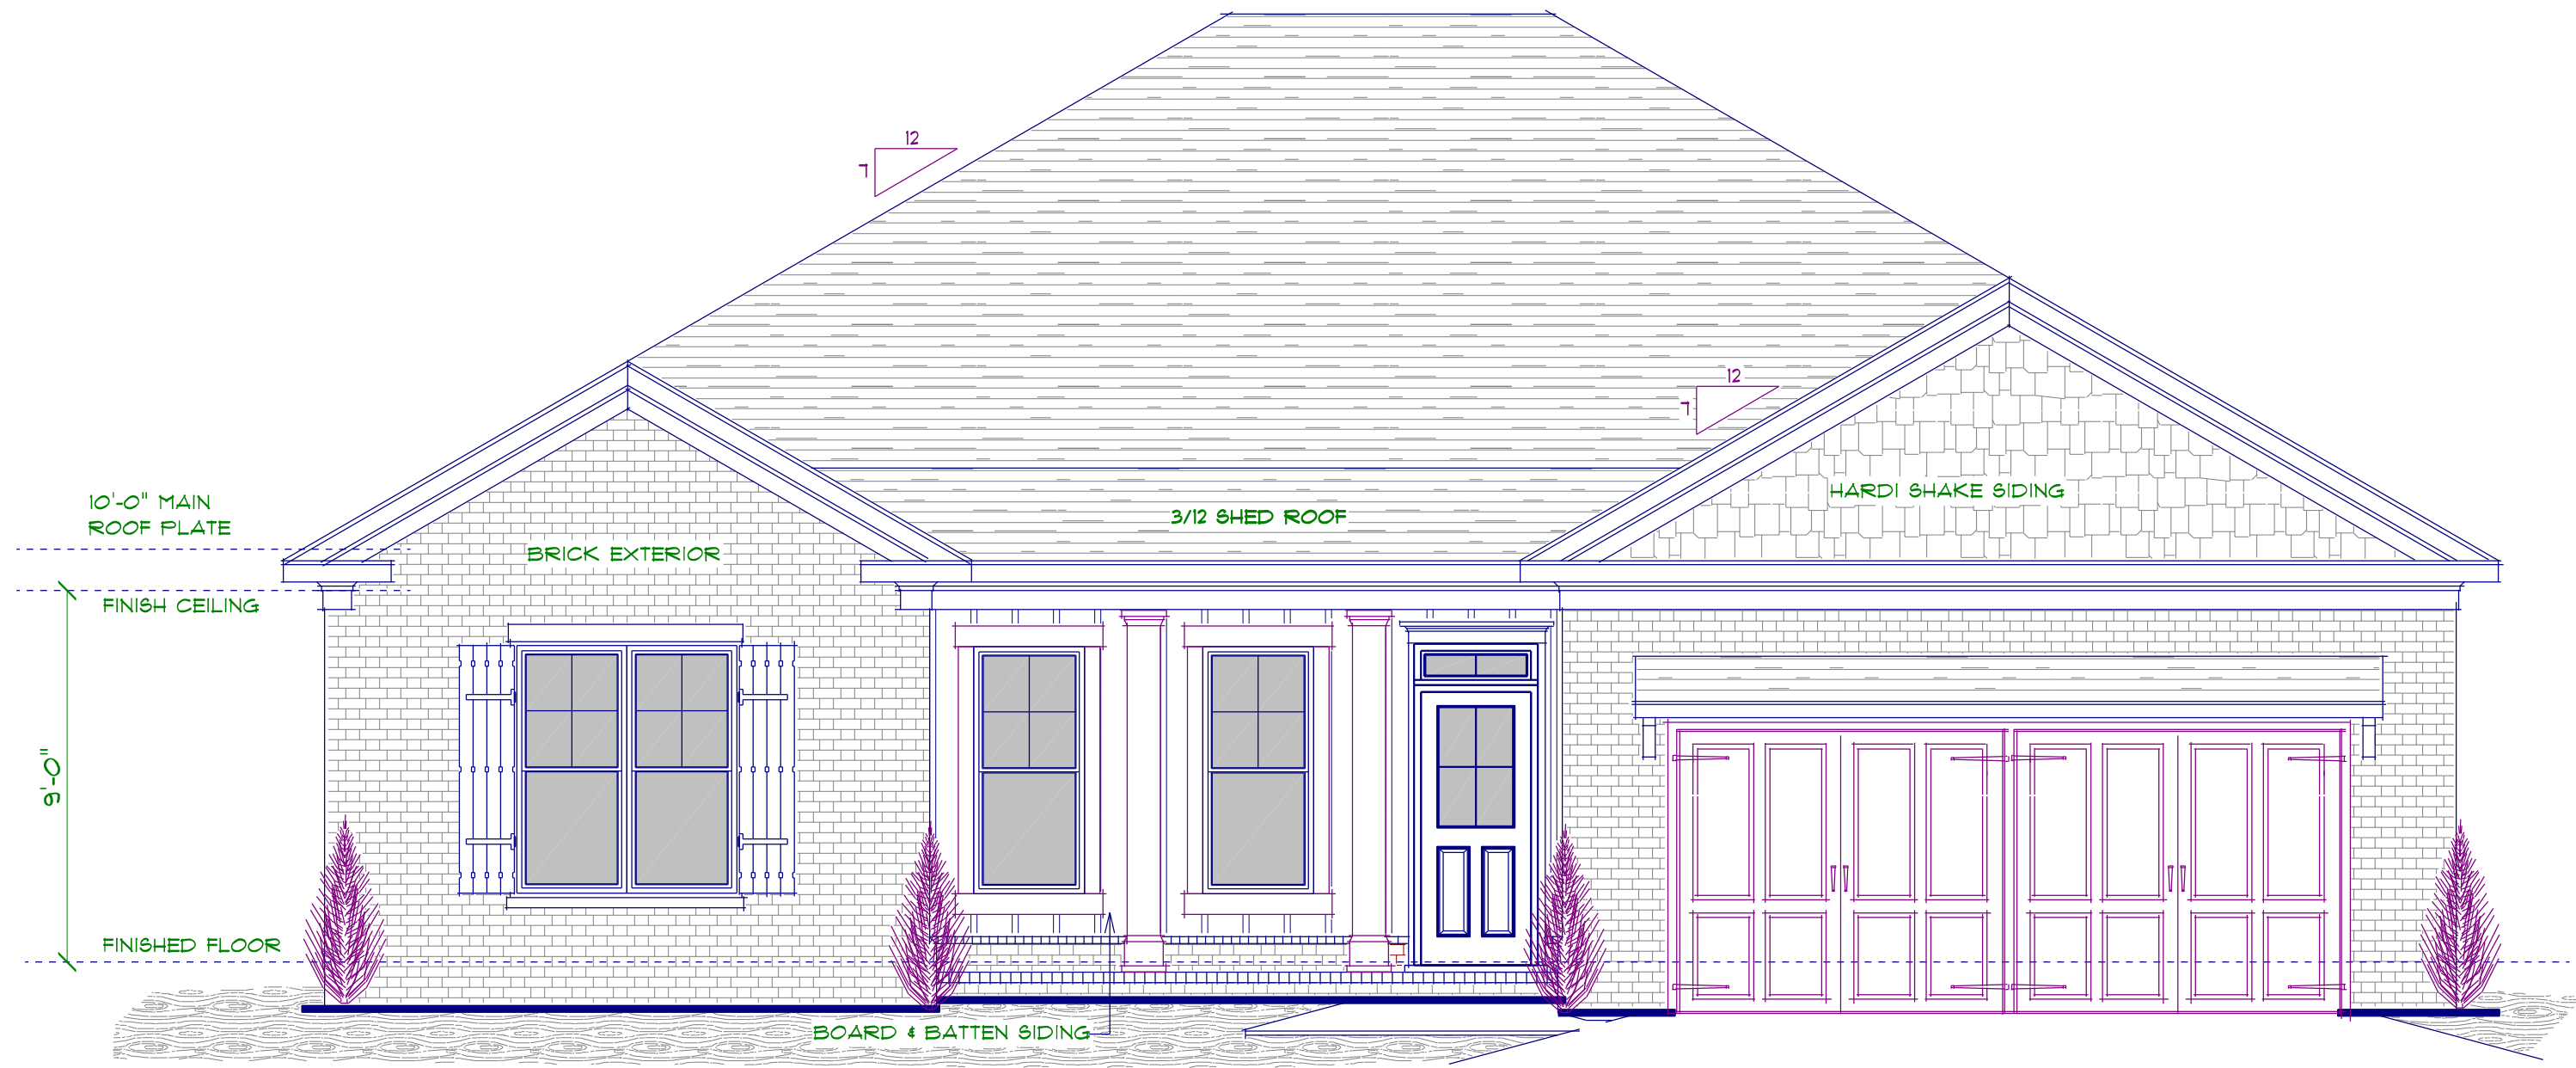

FRONT ELEVATION 1/4"



REAR ELEVATION 1/4"



BUILDERS PLAN SERVICE INC.

112-A SHAW STREET
MARTINEZ, GEORGIA
PHONE: 706.860.0058
CELL: 706.832.1265

HOME DESIGNERS AND PLAN CONSULTANTS
JOHN HELICK JR.
WWW.FACEBOOK.COM/BUILDERSPLANSERVICE

CUSTOM HOUSE PLANS
ADDITION PLANS
REMODELING PLANS
RENDERING WORK

CUSTOMER: CHOICE ONE


REVISIONS: 5-4-21
DATE: FEB. 2018
DRAWN BY: J.S.

APPROXIMATE SQUARE FOOTAGE	
LIVING	2097
PORCHES	328
GARAGE	475
TOTAL	2900

SHEET NUMBER OF


2097

CONTRACTOR IS RESPONSIBLE FOR THE STRUCTURAL DESIGN AND INTEGRITY OF THIS BUILDING. ALL BUILDING MATERIALS AND CONSTRUCTION METHODS TO COMPLY WITH ALL STATE AND LOCAL CODES. ALL DIMENSIONS SHALL BE FIELDVERIFIED BEFORE CONSTRUCTION. BUILDERS PLAN SERVICE WILL NOT BE RESPONSIBLE FOR ANY DISCREPANCIES NOT REPORTED TO US PRIOR TO BEGINNING CONSTRUCTION

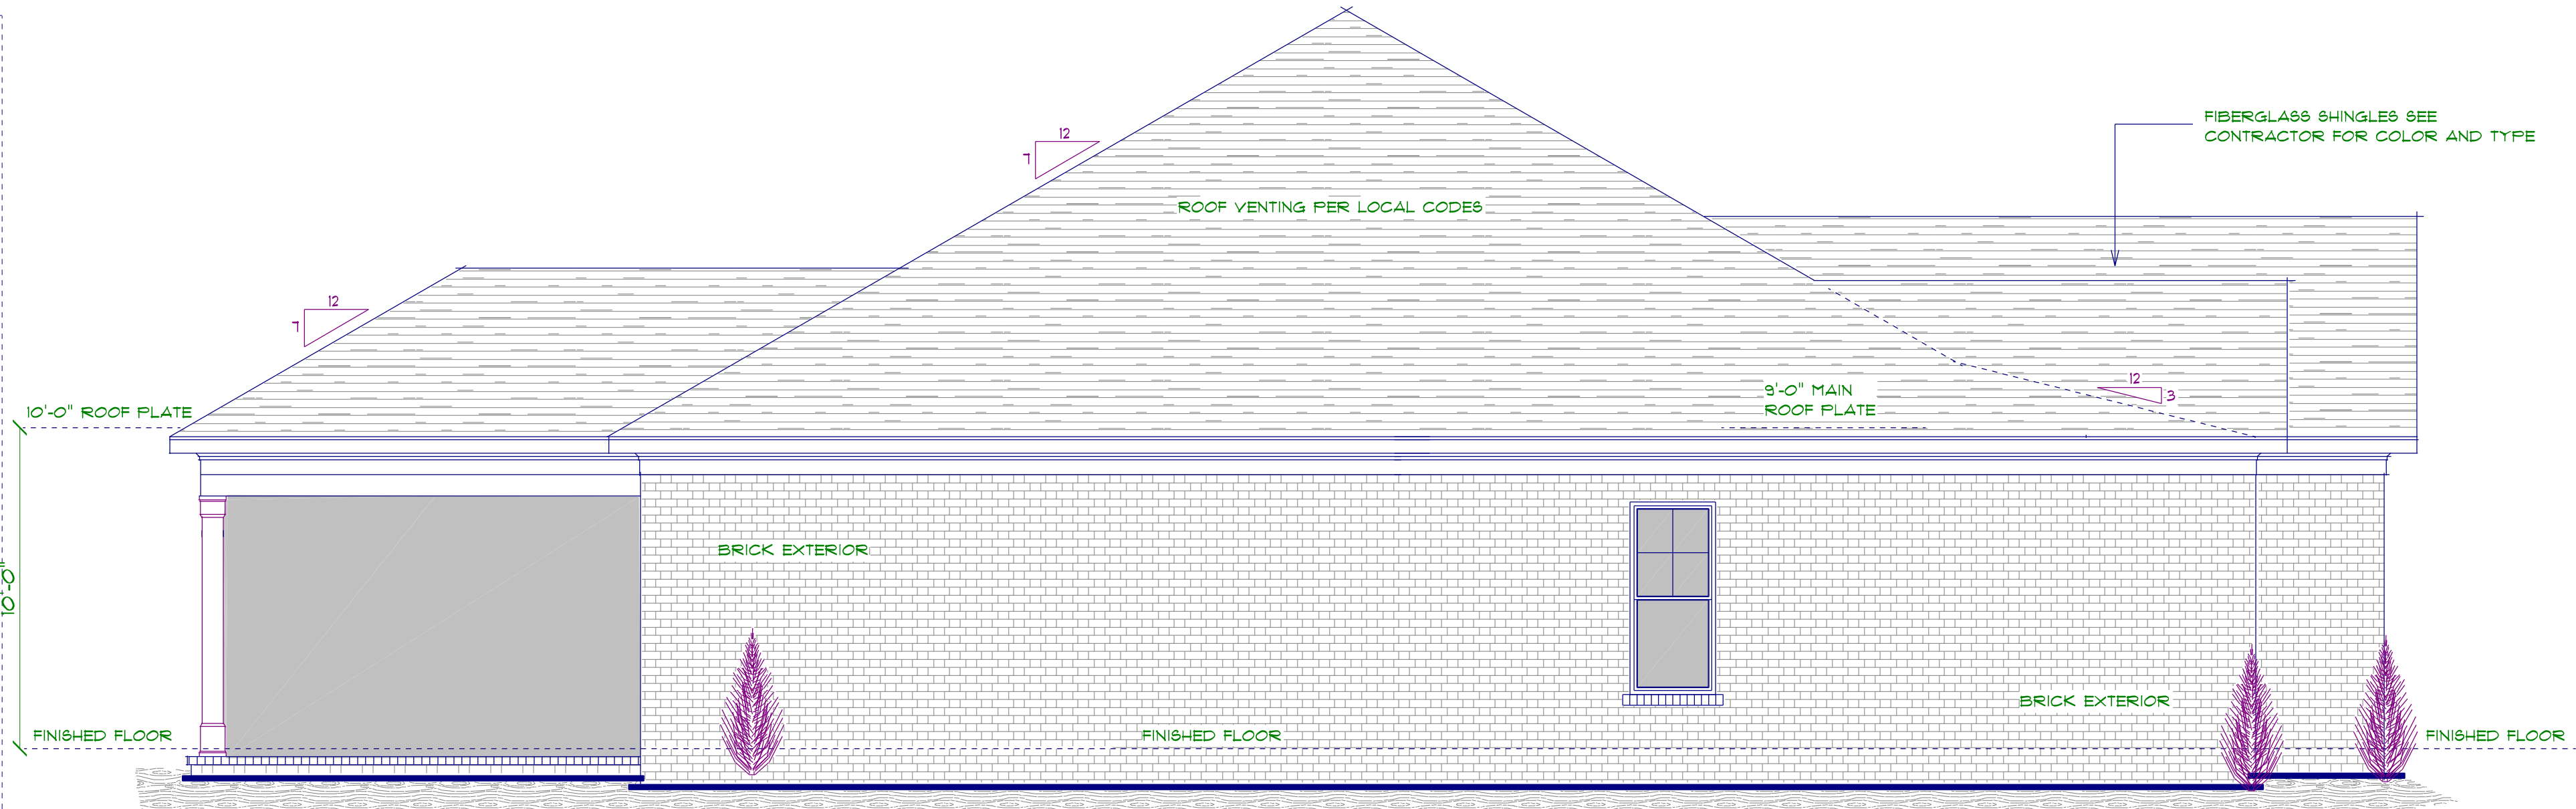

LEFT ELEVATION

1/4"

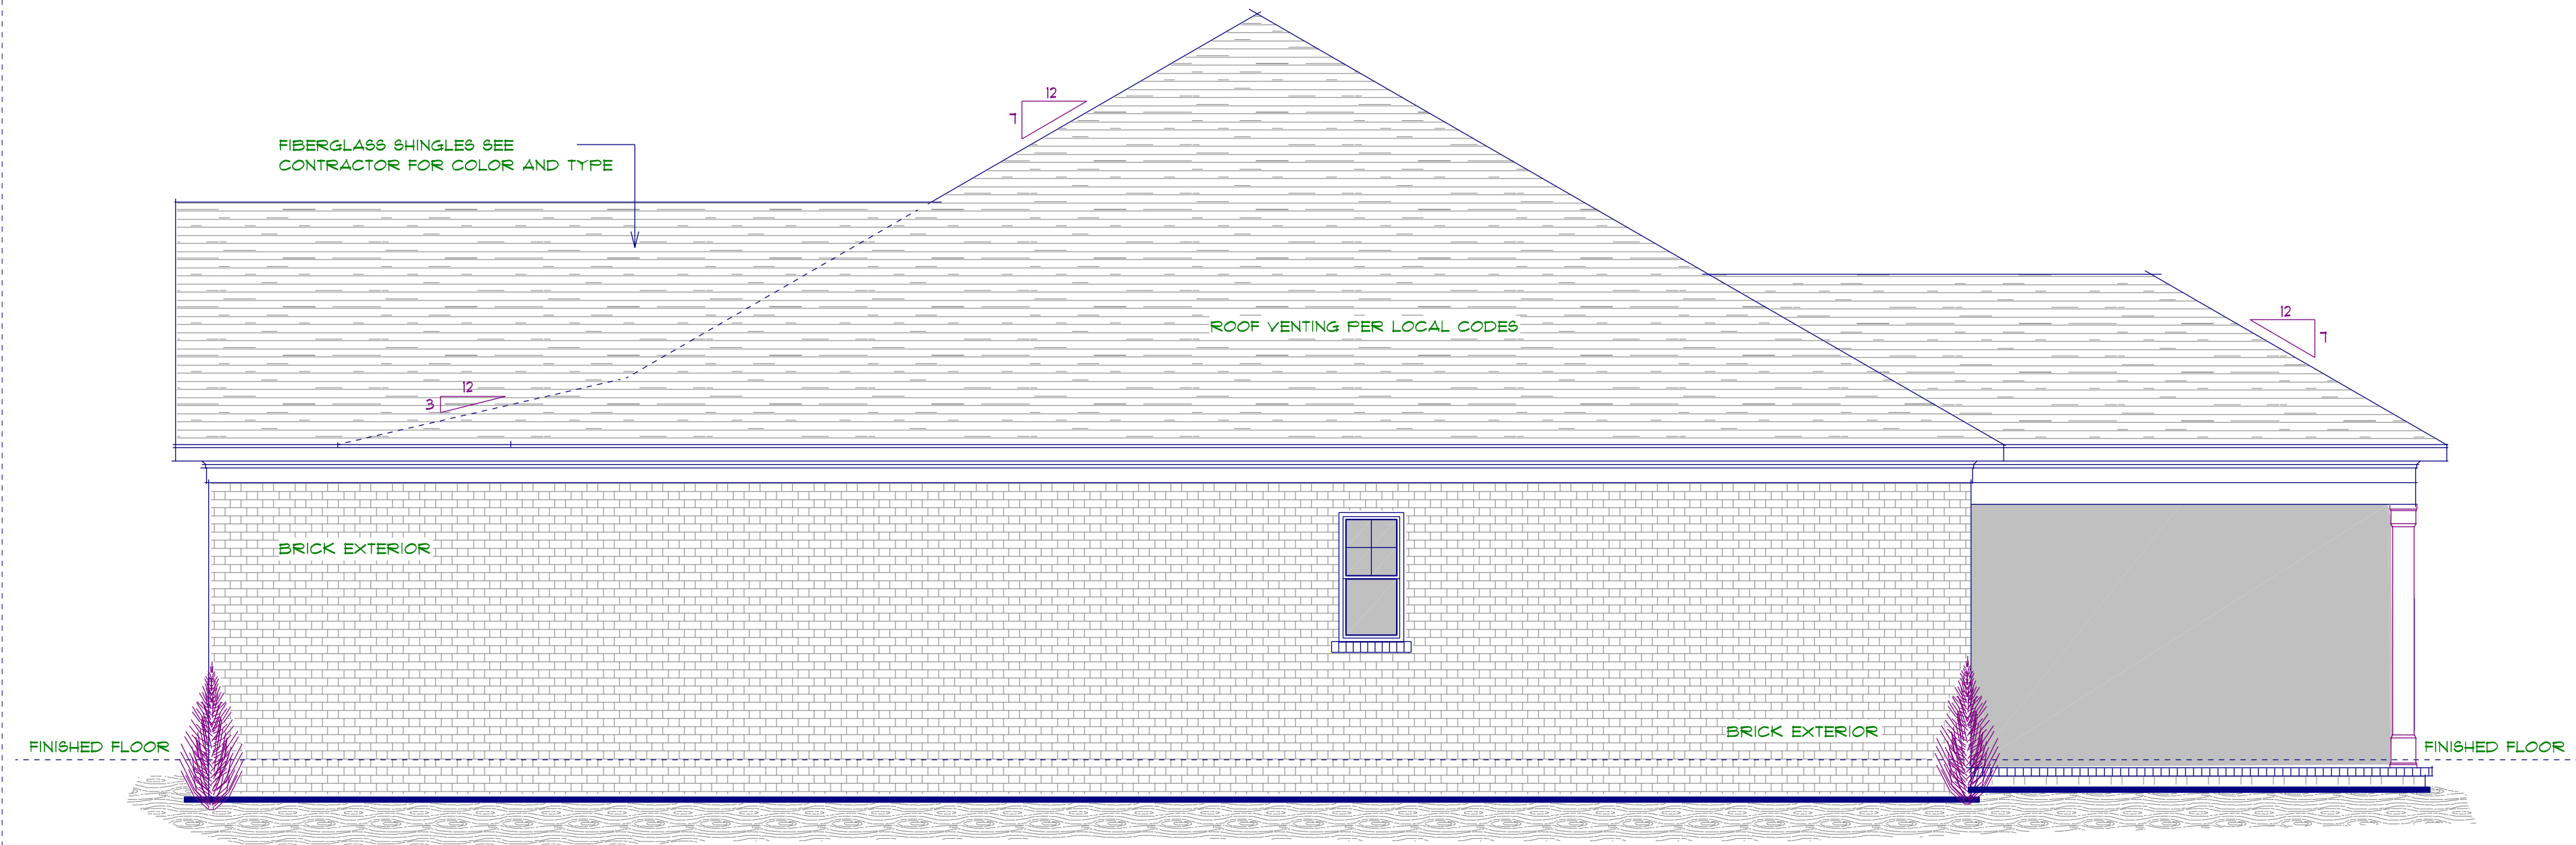

RIGHT ELEVATION

1/4"



BUILDERS PLAN SERVICE INC.

112-A SHAW STREET
MARTINEZ, GEORGIA
PHONE: 706.860.0058
CELL: 706.832.1265

HOME DESIGNERS AND PLAN CONSULTANTS
J O H N H E L M I C K J R.
WWW.FACEBOOK.COM/BUILDERSPLANSERVICE

CUSTOM HOUSE PLANS
ADDITION PLANS
REMODELING PLANS
RENDERING WORK

CUSTOMER:
CHOICE ONE


REVISIONS:	DATE:	FEB. 2018
5-4-21	DRAWN BY:	J.S.

APPROXIMATE SQUARE FOOTAGE	
LIVING	2097
PORCHES	328
GARAGE	475
TOTAL	2900

SHEET NUMBER
OF

2097

CONTRACTOR IS RESPONSIBLE FOR THE STRUCTURAL DESIGN AND INTEGRITY OF THIS BUILDING. ALL BUILDING MATERIALS AND CONSTRUCTION METHODS TO COMPLY WITH ALL STATE AND LOCAL CODES
ALL DIMENSIONS SHALL BE FIELDVERIFIED BEFORE CONSTRUCTION. BUILDERS PLAN SERVICE WILL NOT BE RESPONSIBLE FOR ANY DISCREPANCIES NOT REPORTED TO US PRIOR TO BEGINNING CONSTRUCTION

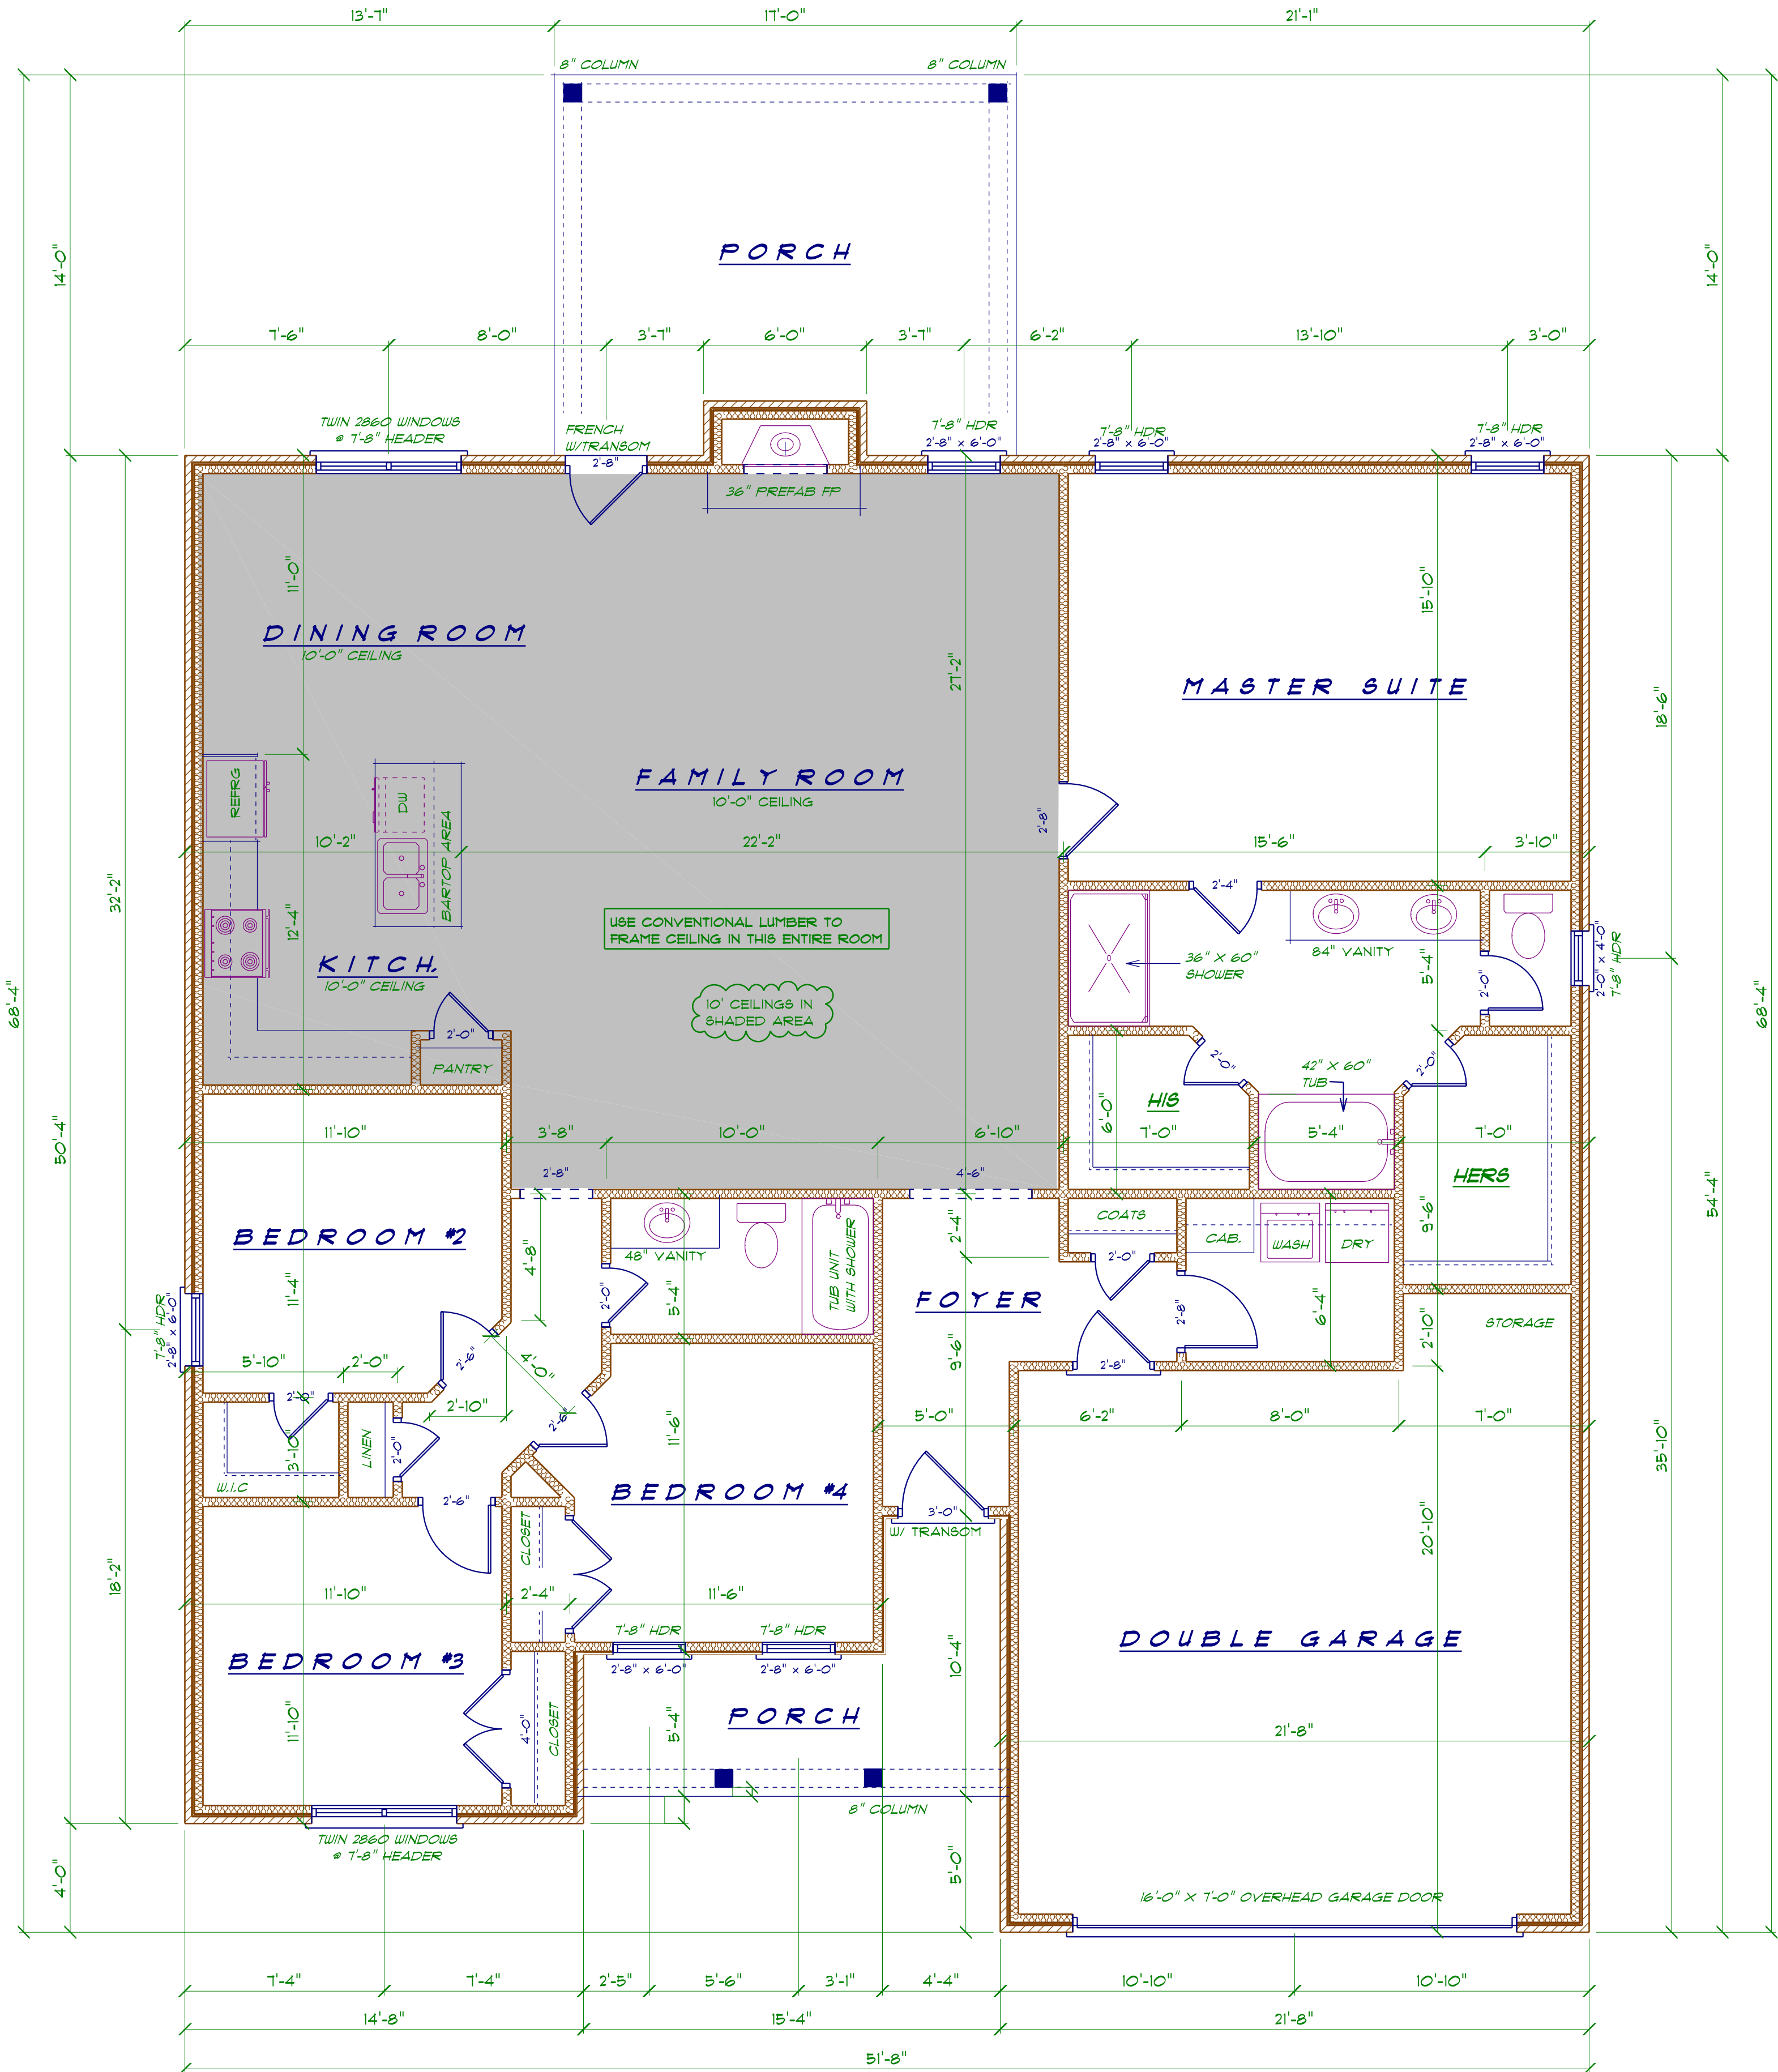

FLOOR PLAN

1/4"

(LIVING 2097 S.F.) (9'-0" CEILING BASE) (7'-8" WINDOW HEADERS)

2097	SHEET NUMBER OF	TOTAL 2900	GARAGE 475	PORCHES 328	LIVING 2097	APPROXIMATE SQUARE FOOTAGE	CUSTOMER: CHOICE ONE		BUILDERS PLAN SERVICE INC.			112-A SHAW STREET MARTINEZ, GEORGIA PHONE: 706.860.5058 CELL : 706.832.1263
							REVISIONS: 5-4-21	DATE: FEBUARY 2018	CUSTOM HOUSE PLANS ADDITION PLANS REMODELING PLANS RENDERING WORK	HOME DESIGNERS AND PLAN CONSULTANTS JOHN HELMICK JR. WWW.FACEBOOK.COM/BUILDERSPLANSERVICE		
								DRAWN BY: JS				

