




CONTRACTOR IS RESPONSIBLE FOR THE STRUCTURAL DESIGN AND INTEGRITY OF THIS BUILDING. ALL BUILDING MATERIALS AND CONSTRUCTION METHODS TO COMPLY WITH ALL STATE AND LOCAL CODES. ALL DIMENSIONS SHALL BE FIELDVERIFIED BEFORE CONSTRUCTION. BUILDERS PLAN SERVICE WILL NOT BE RESPONSIBLE FOR ANY DISCREPANCIES NOT REPORTED TO US PRIOR TO BEGINNING CONSTRUCTION

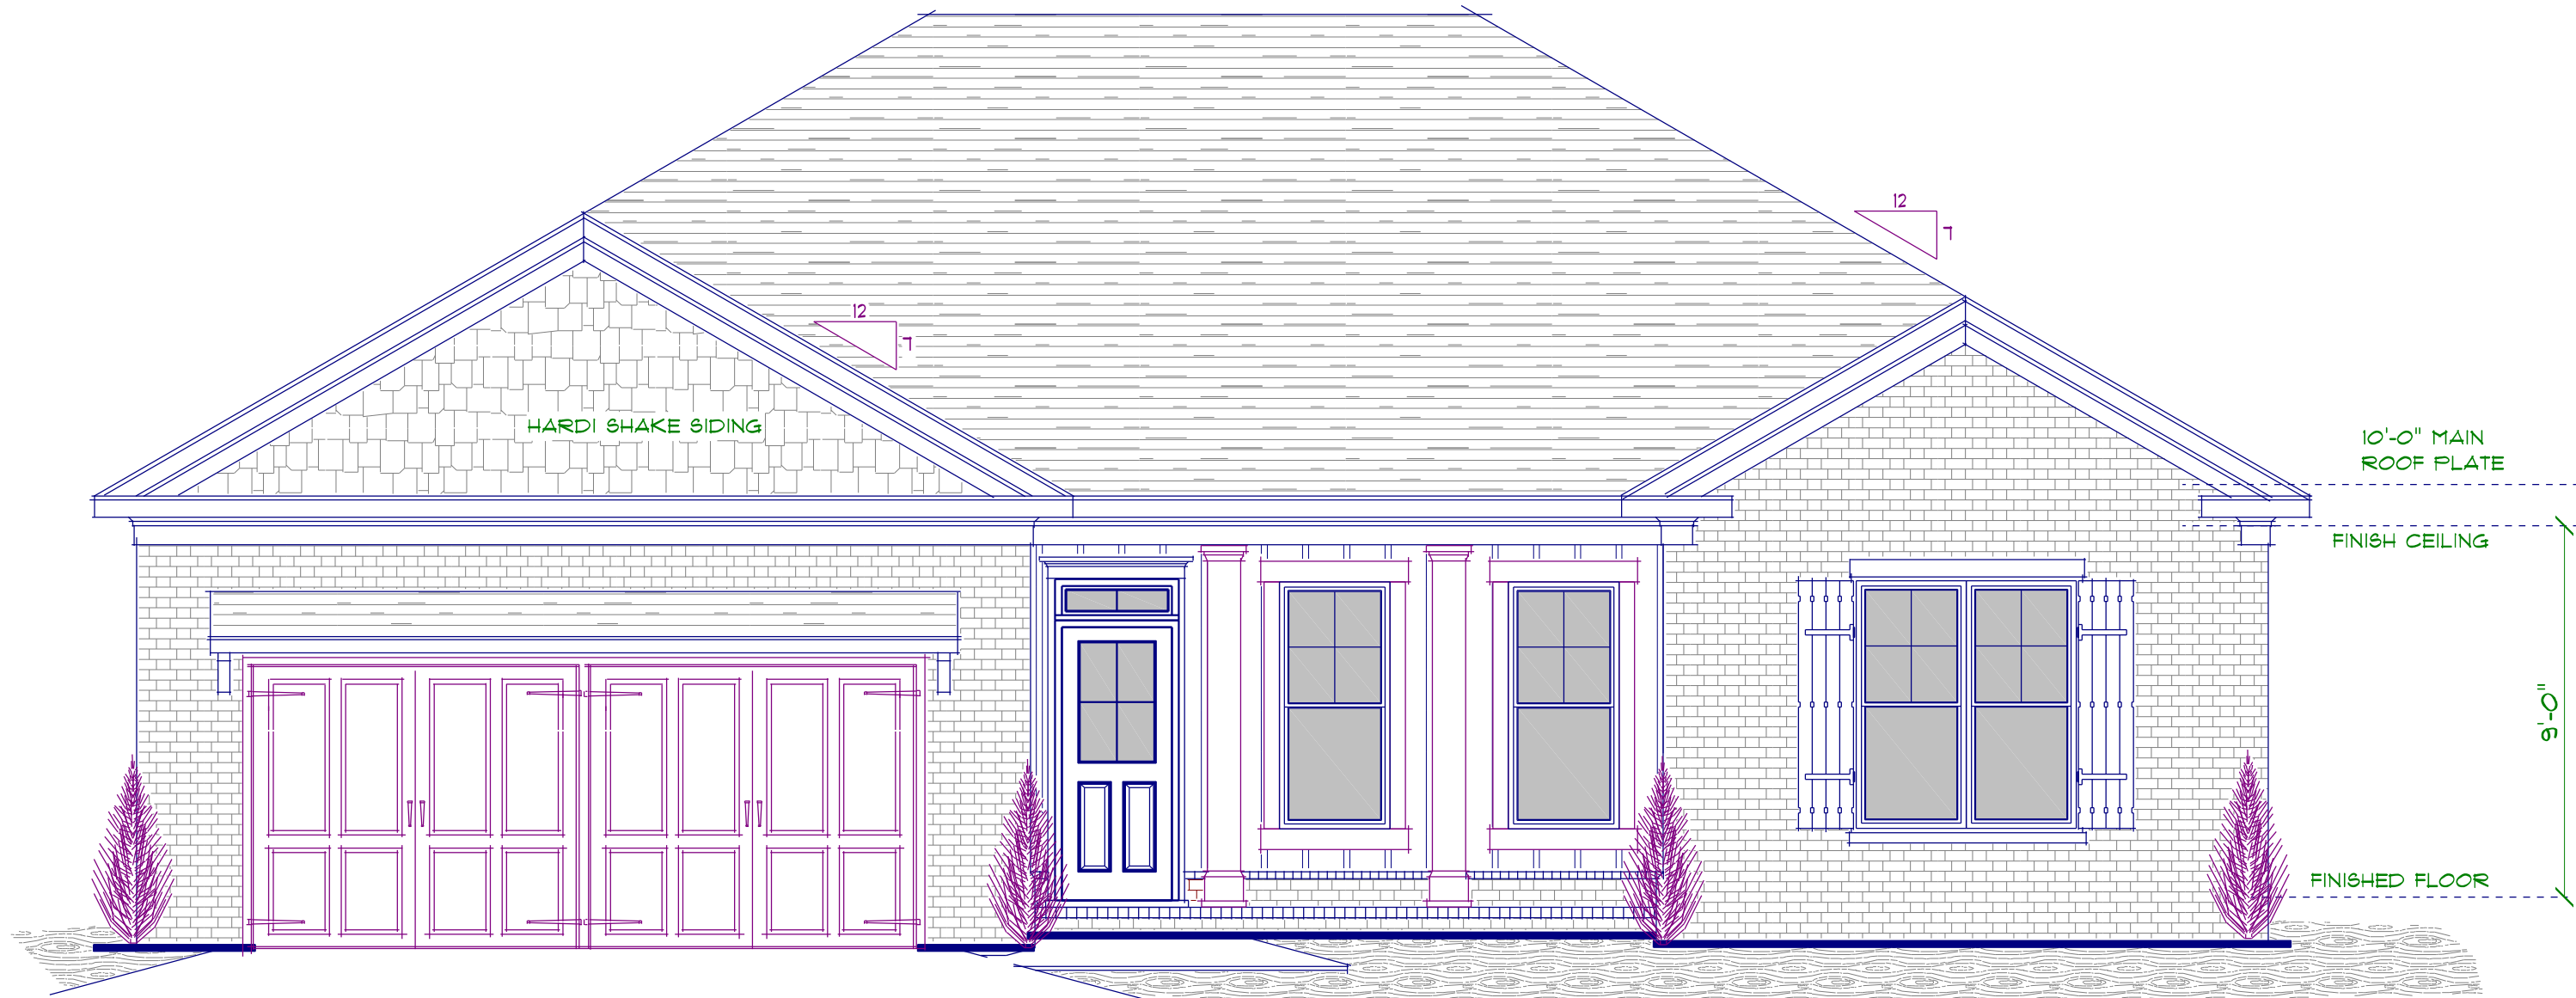

FRONT ELEVATION 1/4"

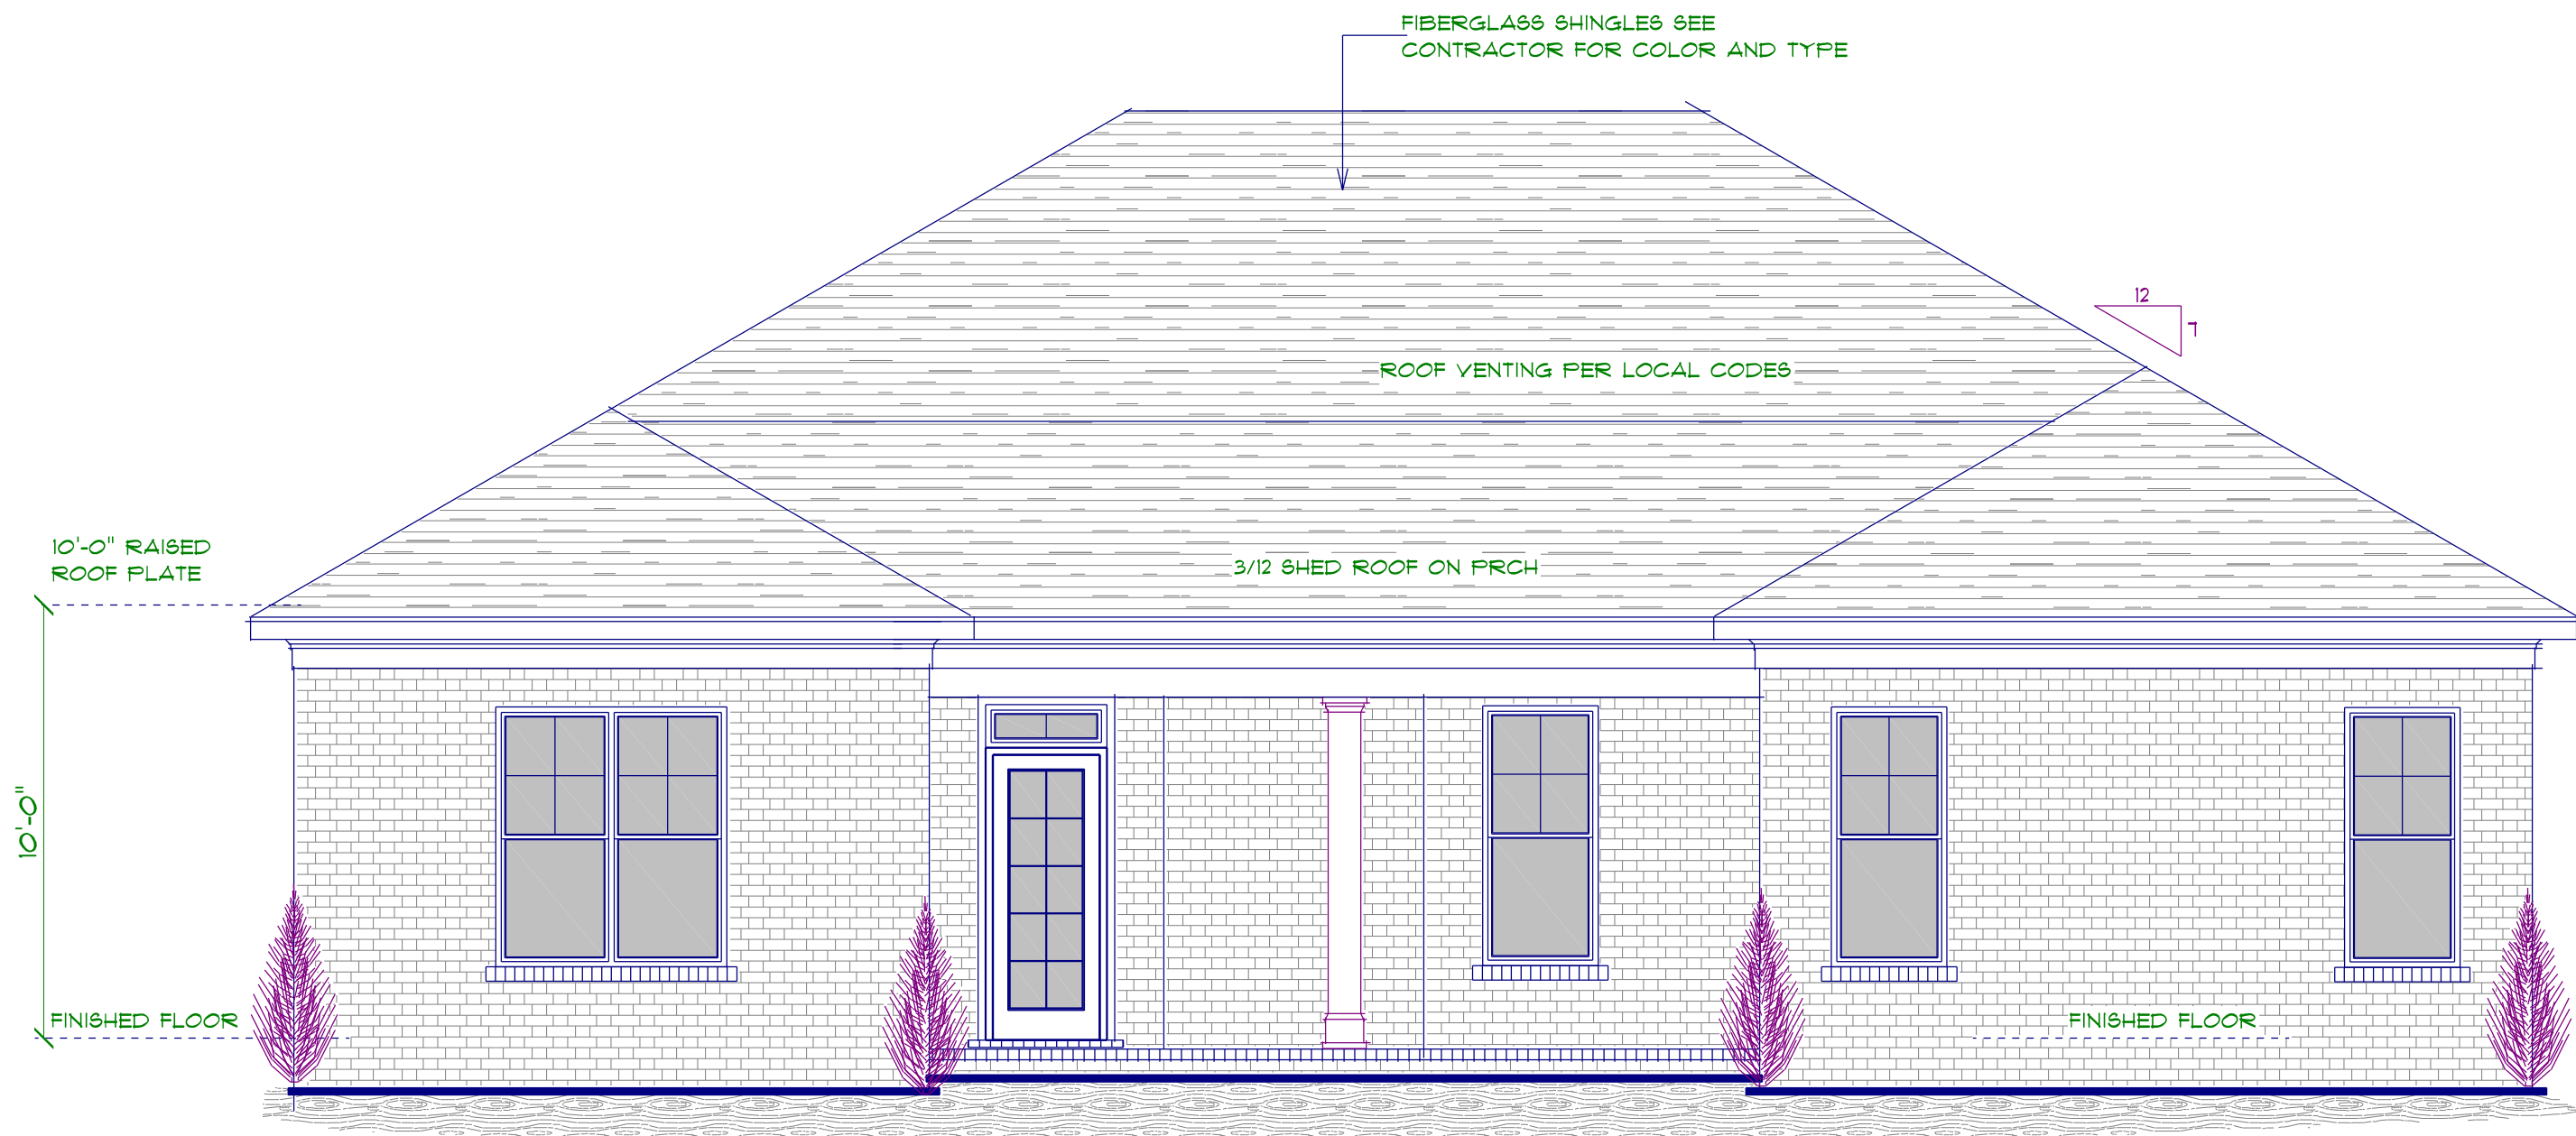

REAR ELEVATION 1/4"

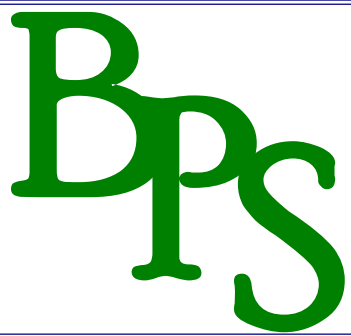

BUILDERS PLAN SERVICE INC.

119-A SHAW STREET
MARTINEZ, GEORGIA
PHONE: 706.860.5058
CELL: 706.532.1965

HOME DESIGNERS AND PLAN CONSULTANTS
JOHN HELMICK JR.
WWW.FACEBOOK.COM/BUILDERSPLANSERVICE

CUSTOM HOUSE PLANS
ADDITION PLANS
REMODELING PLANS
RENDERING WORK

CUSTOMER:
CHOICE ONE

DATE: FEB. 2018
DRAWN BY: J.S.

REVISIONS:
LEFT SIDE 5-17-21


APPROXIMATE
SQUARE FOOTAGE

LIVING	1897
GARAGE	468
PORCHES	280
TOTAL	2645


SHEET NUMBER
OF

1897


CONTRACTOR IS RESPONSIBLE FOR THE STRUCTURAL DESIGN AND INTEGRITY OF THIS BUILDING. ALL BUILDING MATERIALS AND CONSTRUCTION METHODS TO COMPLY WITH ALL STATE AND LOCAL CODES. ALL DIMENSIONS SHALL BE FIELDVERIFIED BEFORE CONSTRUCTION. BUILDERS PLAN SERVICE WILL NOT BE RESPONSIBLE FOR ANY DISCREPANCIES NOT REPORTED TO US PRIOR TO BEGINNING CONSTRUCTION

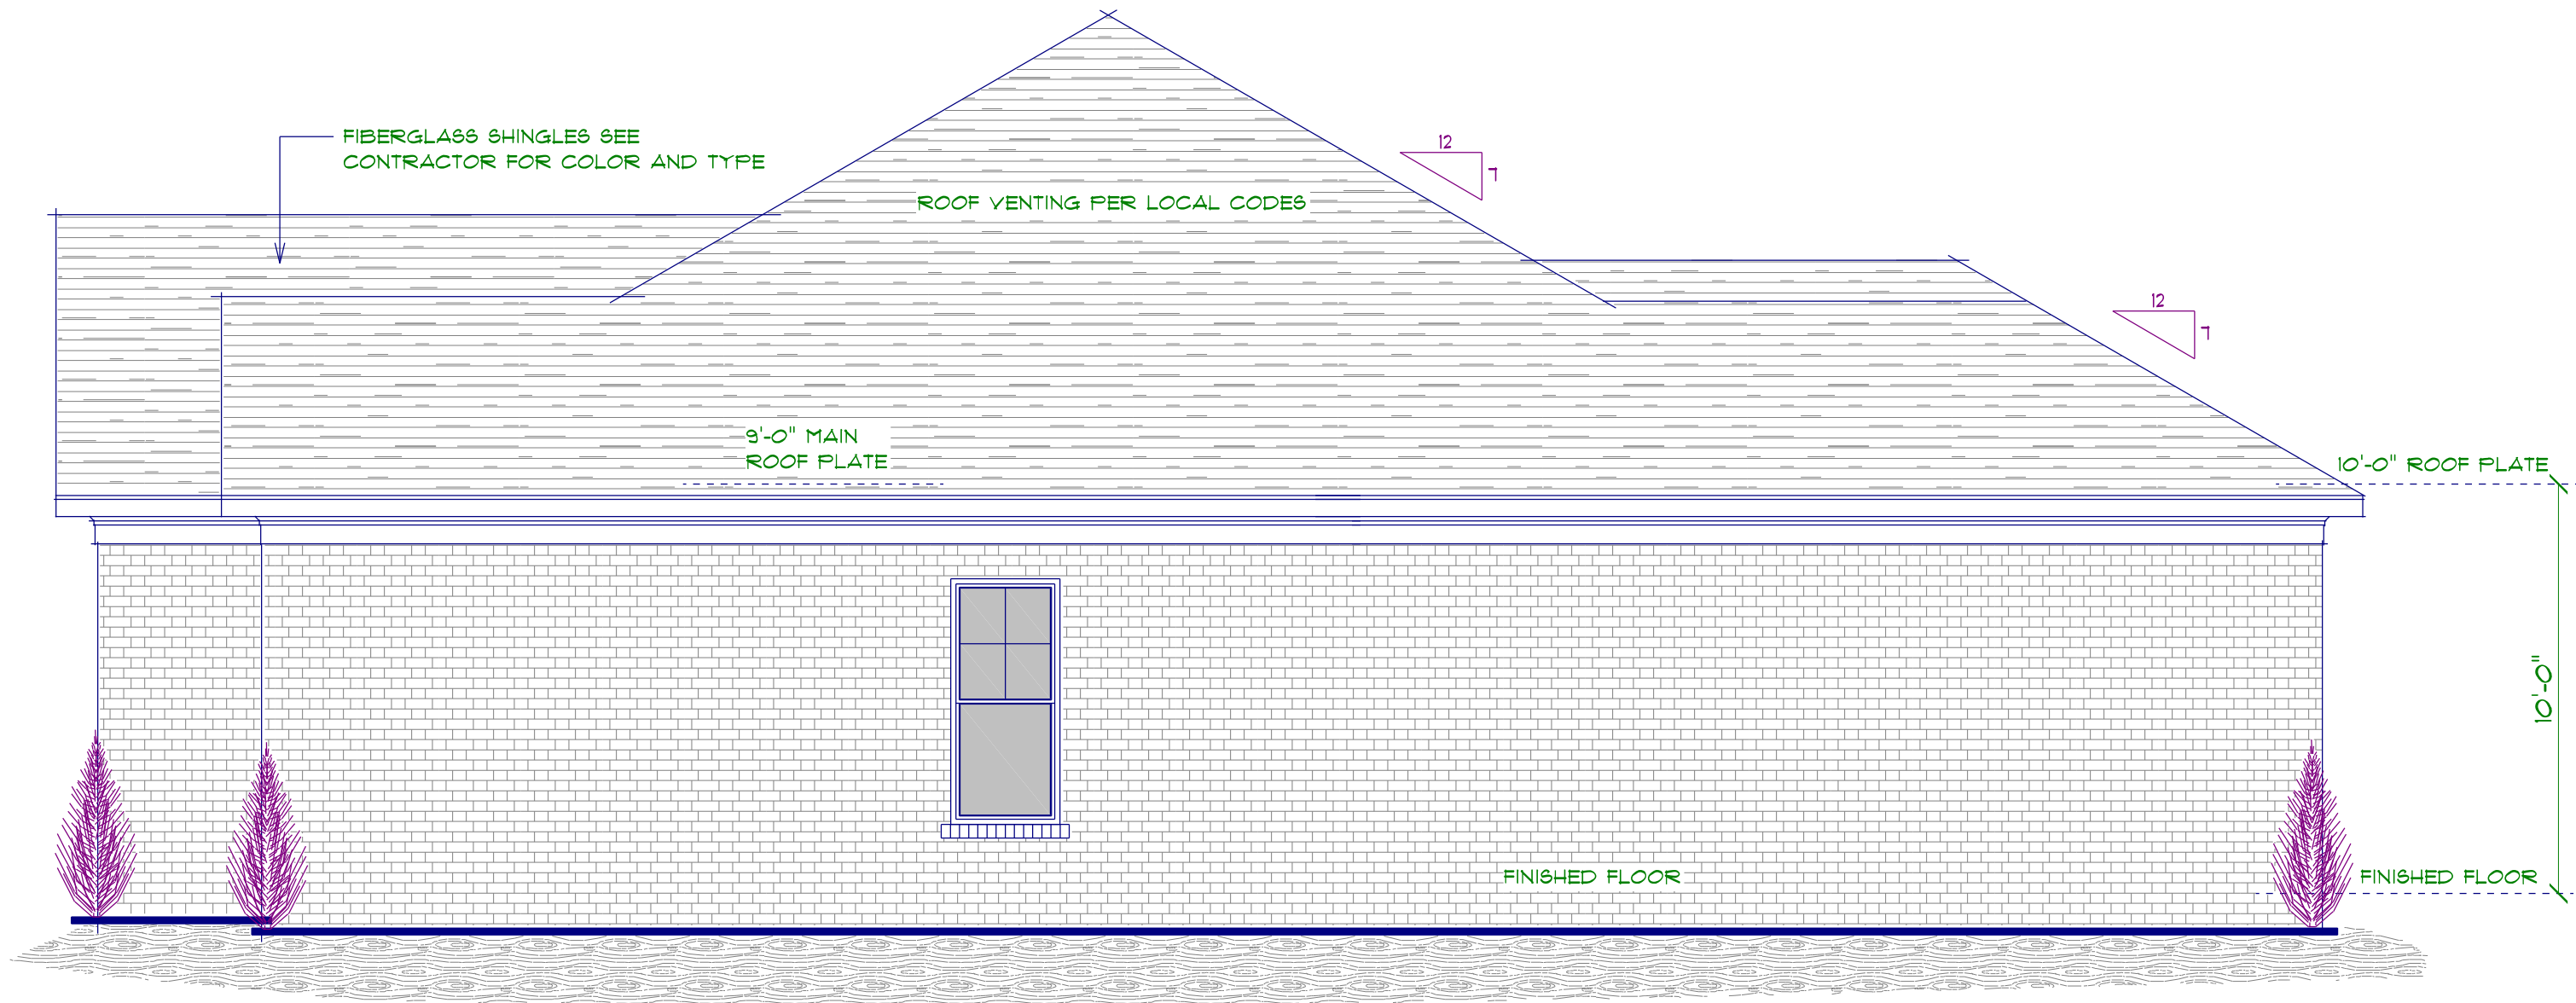

R I G H T E L E V A T I O N 1/4"

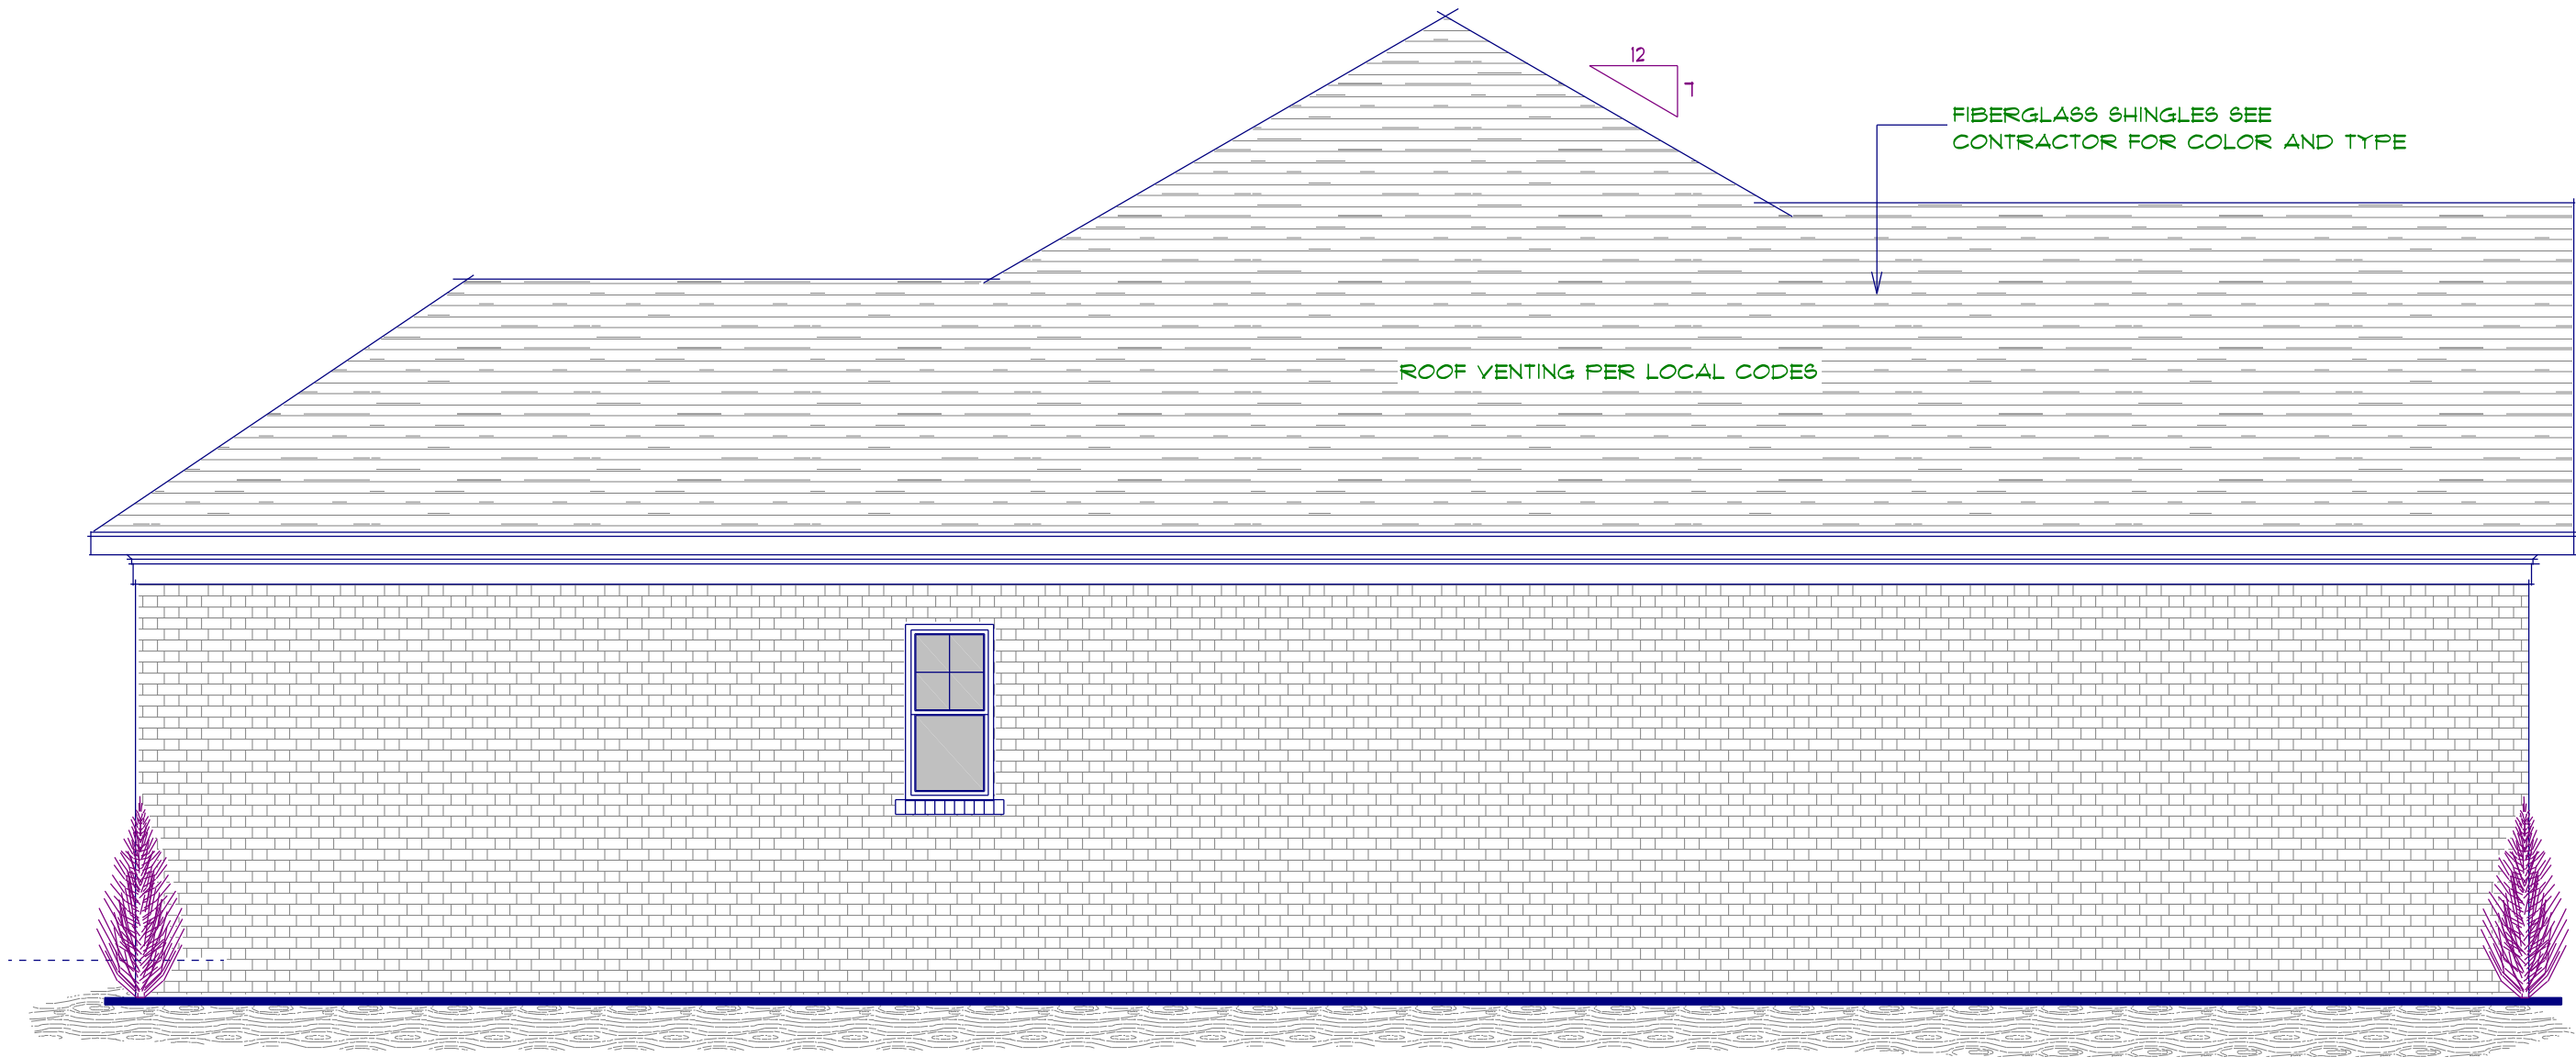

L E F T E L E V A T I O N 1/4"

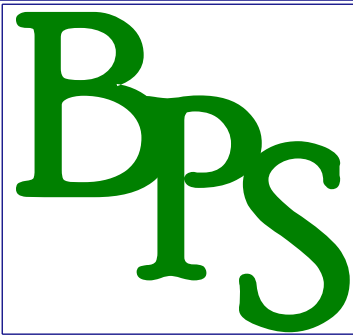

BUILDERS PLAN SERVICE INC.

112-A SHAW STREET
MARTINEZ, GEORGIA
PHONE: 706-860-5058
CELL : 706-552-1965

HOME DESIGNERS AND PLAN CONSULTANTS
J O H N H E L M I C K J R.
WWW.FACEBOOK.COM/BUILDERSPLANSERVICE

CUSTOM-HOUSE PLANS
ADDITION PLANS
REMODELING PLANS
RENDERING WORK

CUSTOMER: CHOICE ONE

REVISIONS:	DATE	DATE	DRAWN BY:
LEFT SIDE 5-17-21		FEB. 2018	J.S.


APPROXIMATE SQUARE FOOTAGE

LIVING	1897
GARAGE	468
PORCHES	280
TOTAL	2645

SHEET NUMBER OF

1897

CONTRACTOR IS RESPONSIBLE FOR THE STRUCTURAL DESIGN AND INTEGRITY OF THIS BUILDING. ALL BUILDING MATERIALS AND CONSTRUCTION METHODS TO COMPLY WITH ALL STATE AND LOCAL CODES. ALL DIMENSIONS SHALL BE FIELDVERIFIED BEFORE CONSTRUCTION. BUILDERS PLAN SERVICE WILL NOT BE RESPONSIBLE FOR ANY DISCREPANCIES NOT REPORTED TO US PRIOR TO BEGINNING CONSTRUCTION

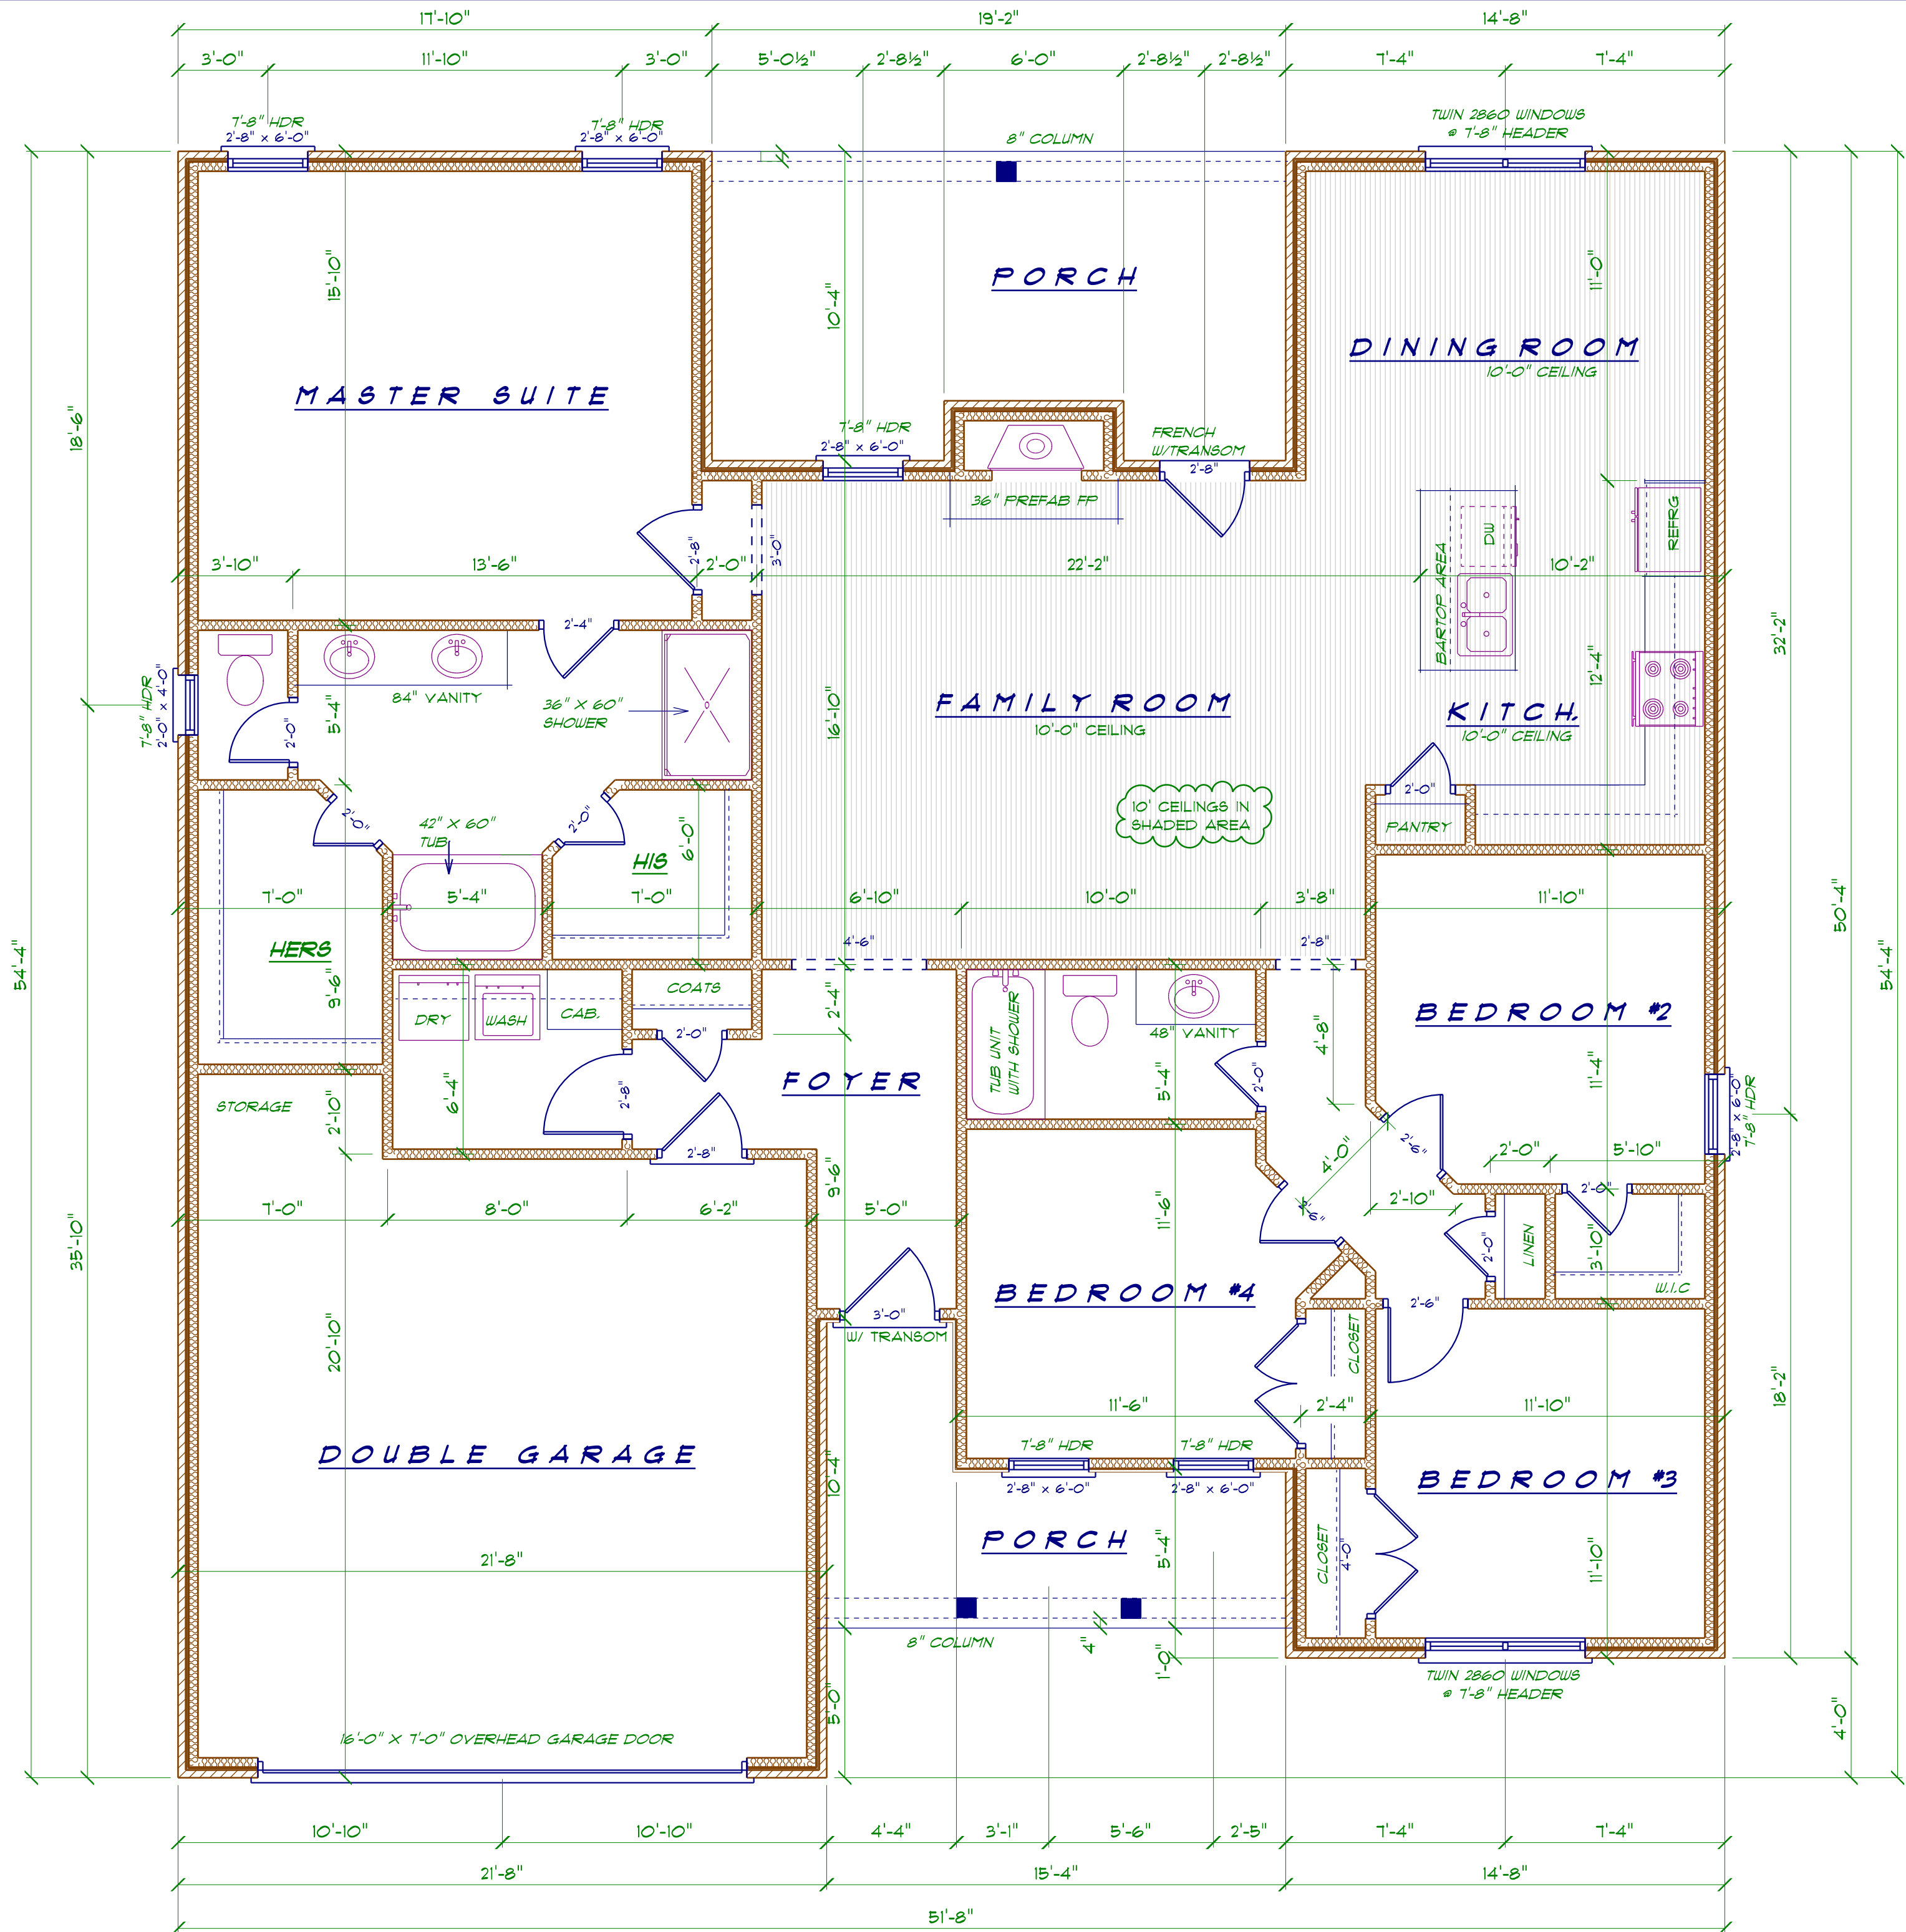

FLOOR PLAN 1/4'
(LIVING 1897 S.F.) (9'-0" CEILING BASE) (7'-8" WINDOW HEADERS)



BUILDERS PLAN SERVICE INC.

119-A SHAW STREET
MARTINEZ, GEORGIA
PHONE: 706.860.5058
CELL: 706.532.1965

HOME DESIGNERS AND PLAN CONSULTANTS
JOHN HELMICK JR.
WWW.FACEBOOK.COM/BUILDERSPLANSERVICE

CUSTOM-HOUSE PLANS
ADDITIONAL PLANS
REMODELING PLANS
RENDERING WORK

CUSTOMER: CHOICEONE

DATE: FEB. 2018
DRAWN BY: J.S.

REVISIONS:
LEFT SIDE 5-17-21

APPROXIMATE SQUARE FOOTAGE

LIVING	1897
GARAGE	468
PORCHES	280
TOTAL	2645

SHEET NUMBER OF

1897