


CONTRACTOR IS RESPONSIBLE FOR THE STRUCTURAL DESIGN AND INTEGRITY OF THIS BUILDING. ALL BUILDING MATERIALS AND CONSTRUCTION METHODS TO COMPLY WITH ALL STATE AND LOCAL CODES. ALL DIMENSIONS SHALL BE FIELDVERIFIED BEFORE CONSTRUCTION. BUILDERS PLAN SERVICE WILL NOT BE RESPONSIBLE FOR ANY DISCREPANCIES NOT REPORTED TO US PRIOR TO BEGINNING CONSTRUCTION

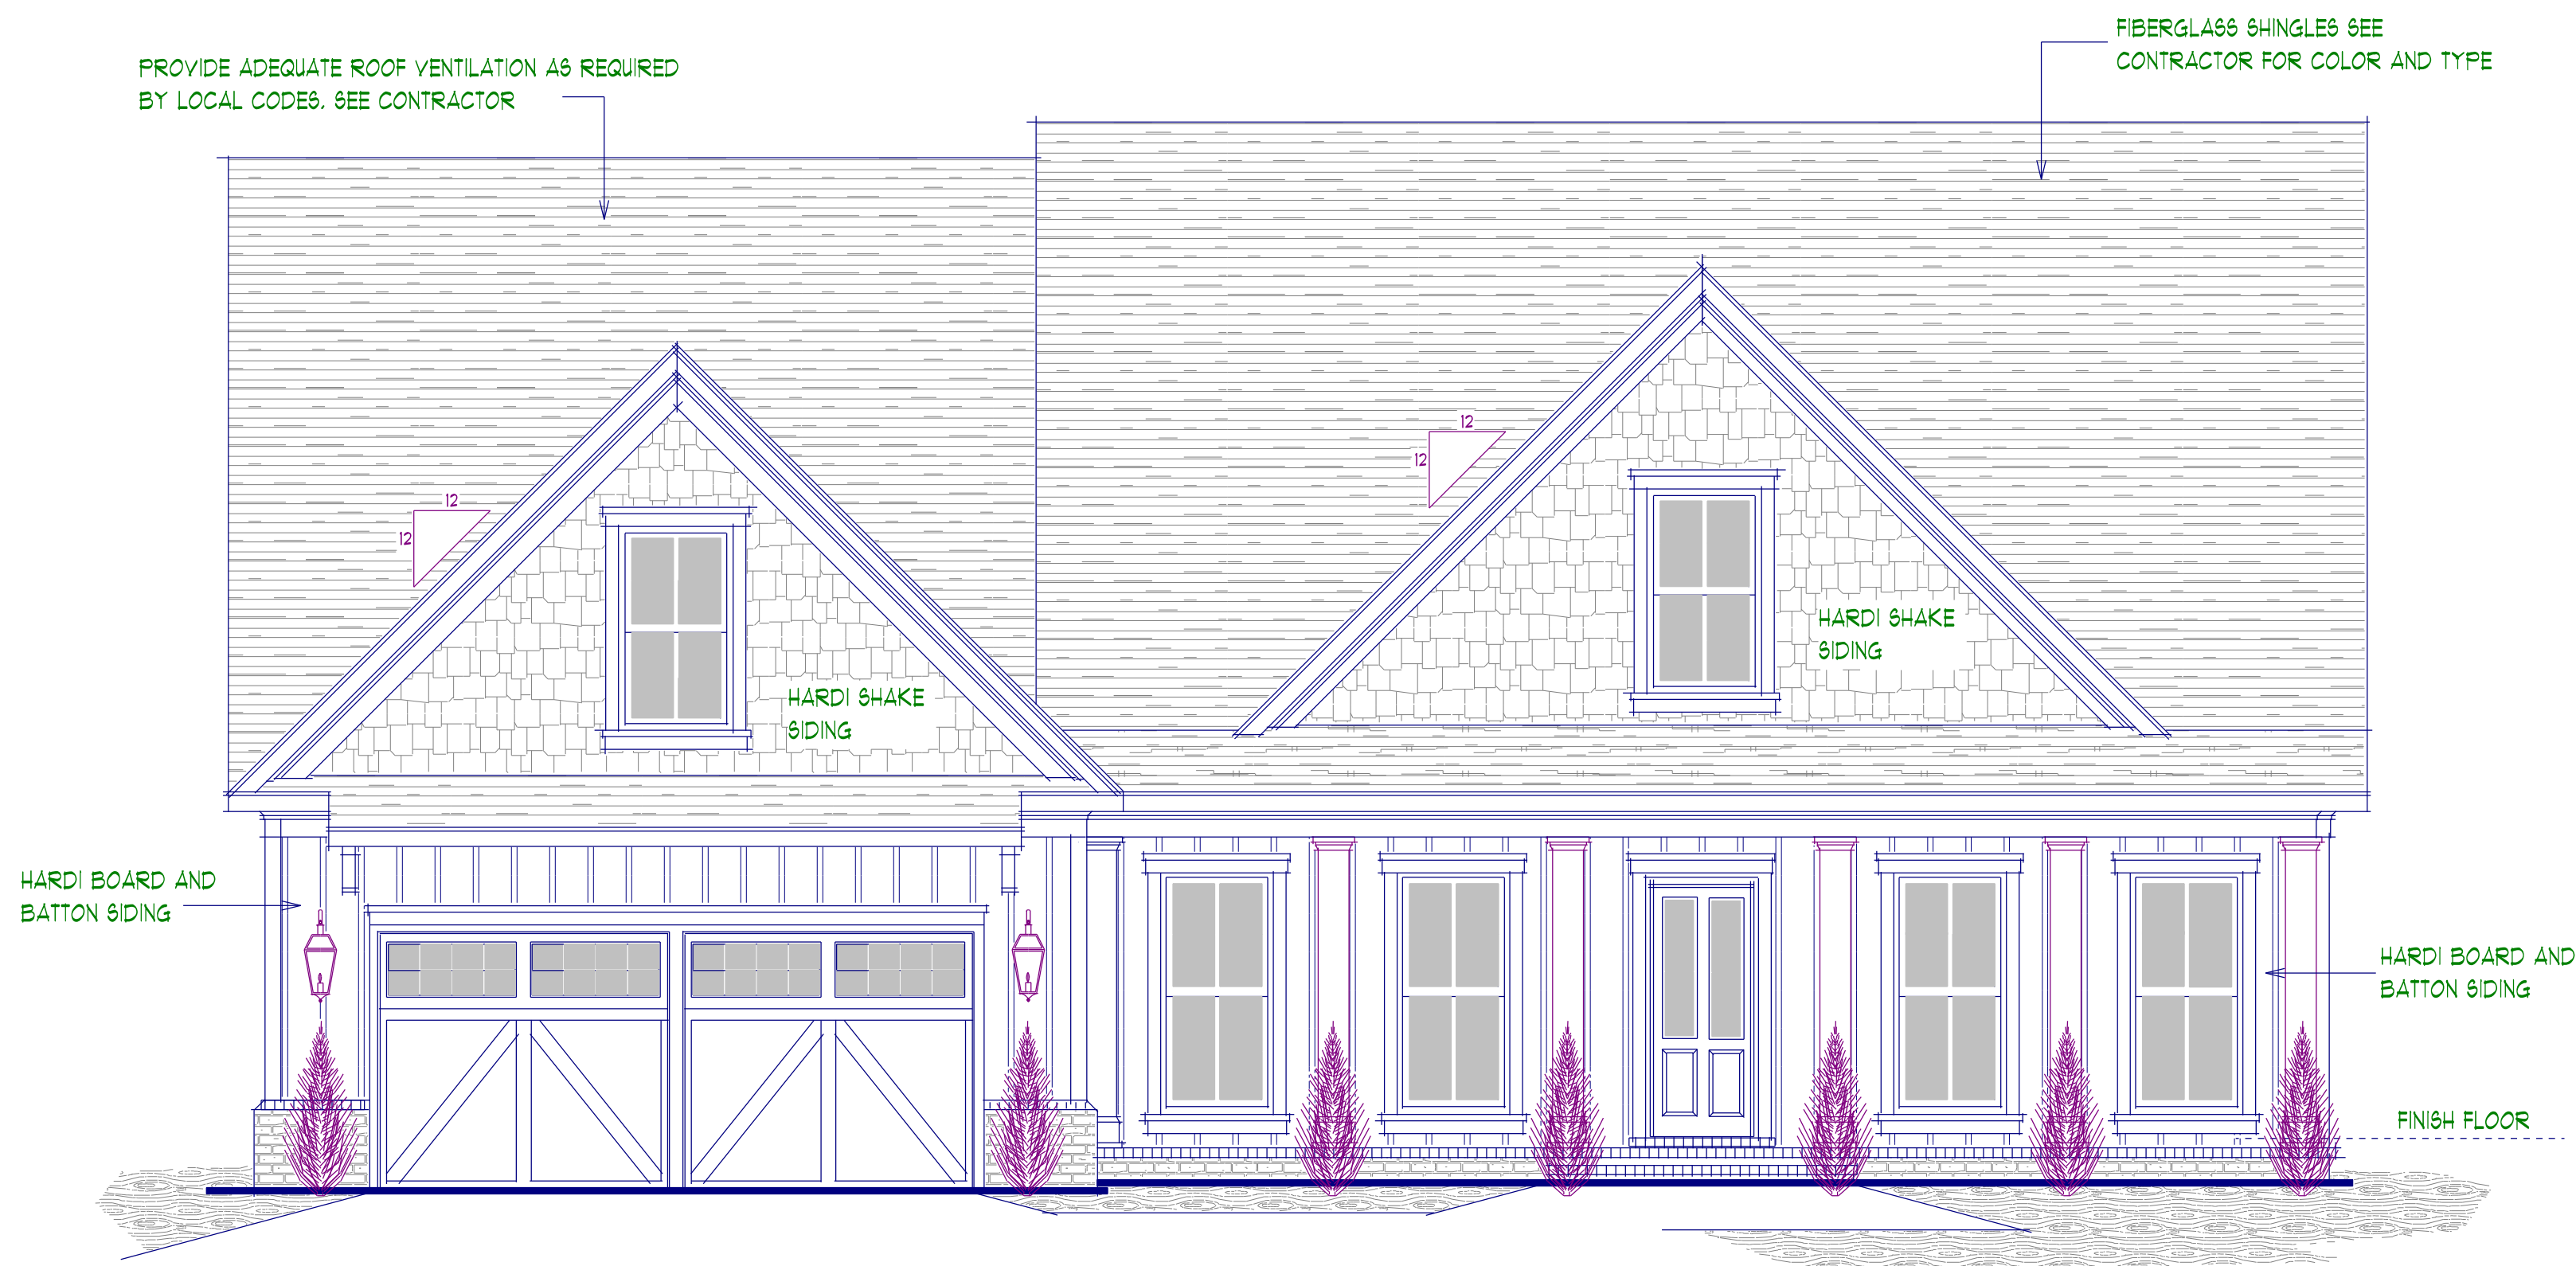

FRONT ELEVATION 1/4"



REAR ELEVATION 1/4"



BUILDERS PLAN SERVICE INC.
112-A SHAW STREET MARTINEZ, GEORGIA
PHONE (706) 860-5098 FAX (706) 860-8885
JOHN L. HELMICK JR.
HOME DESIGNERS AND PLAN CONSULTANTS.

CUSTOMER: CHOICE ONE HOMEBUILDERS
DATE: OCTOBER 2014
DRAWN BY: JOHN JR


APPROXIMATE SQUARE FOOTAGE	
LIVING	2281
PORCHES	315
GARAGE	489
TOTAL	3081

PLAN NO
CHOICE-2281


CONTRACTOR IS RESPONSIBLE FOR THE STRUCTURAL DESIGN AND INTEGRITY OF THIS BUILDING. ALL BUILDING MATERIALS AND CONSTRUCTION METHODS TO COMPLY WITH ALL STATE AND LOCAL CODES. ALL DIMENSIONS SHALL BE FIELDVERIFIED BEFORE CONSTRUCTION. BUILDERS PLAN SERVICE WILL NOT BE RESPONSIBLE FOR ANY DISCREPANCIES NOT REPORTED TO US PRIOR TO BEGINNING CONSTRUCTION.




TYPICAL RETURN
NO SCALE

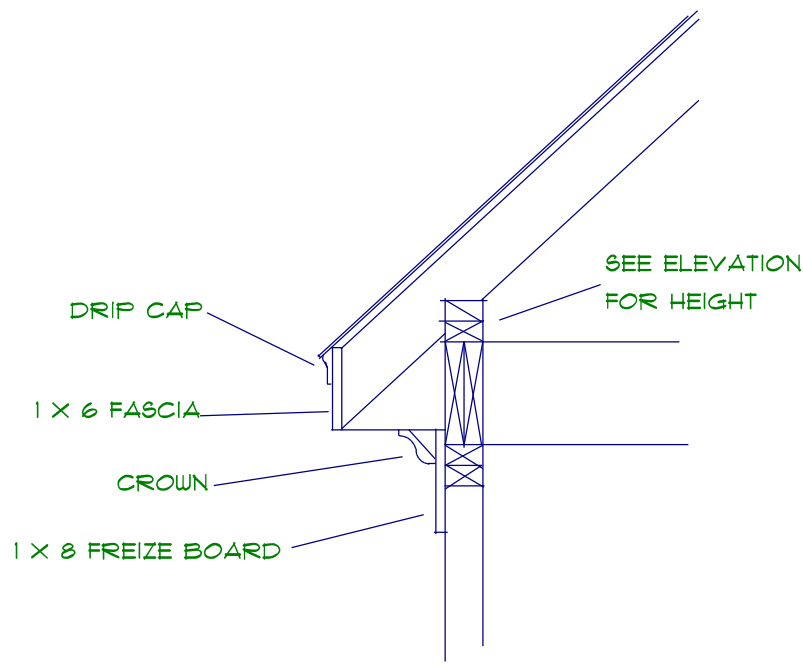


CORNICE DETAIL
NO SCALE

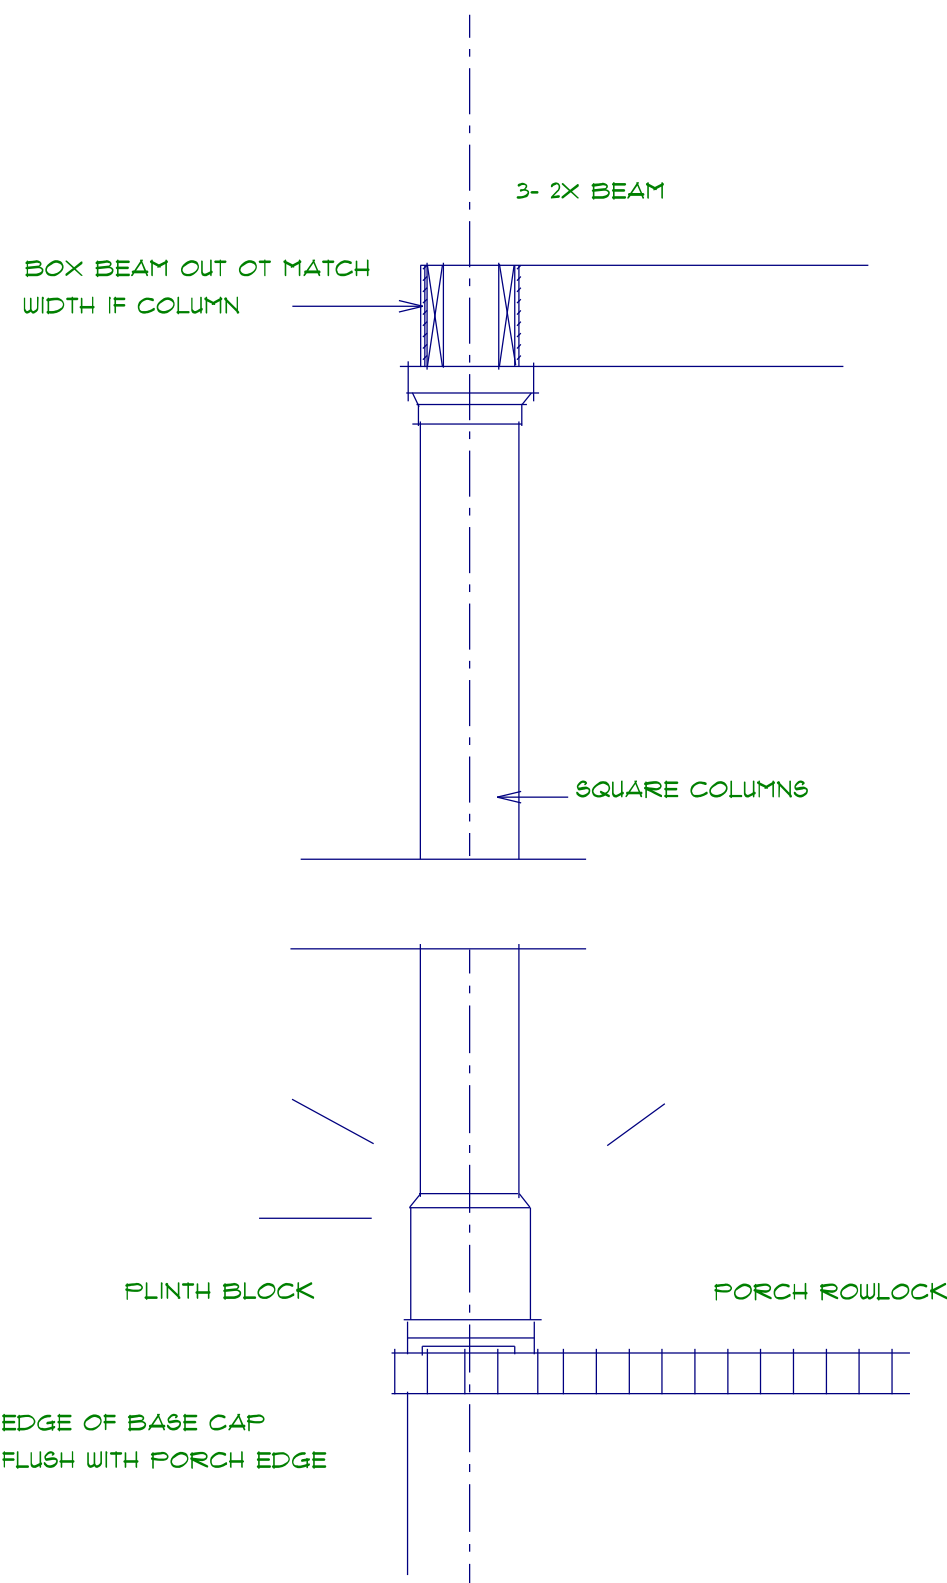


SQUARE COLUMN DETAIL
NO SCALE

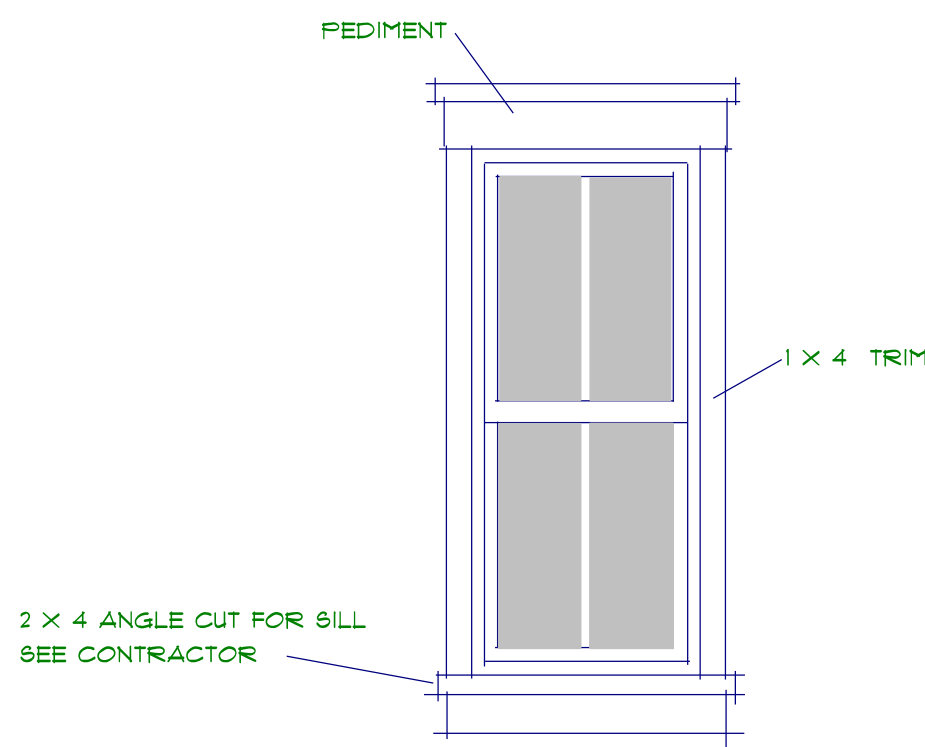

WINDOW DETAIL

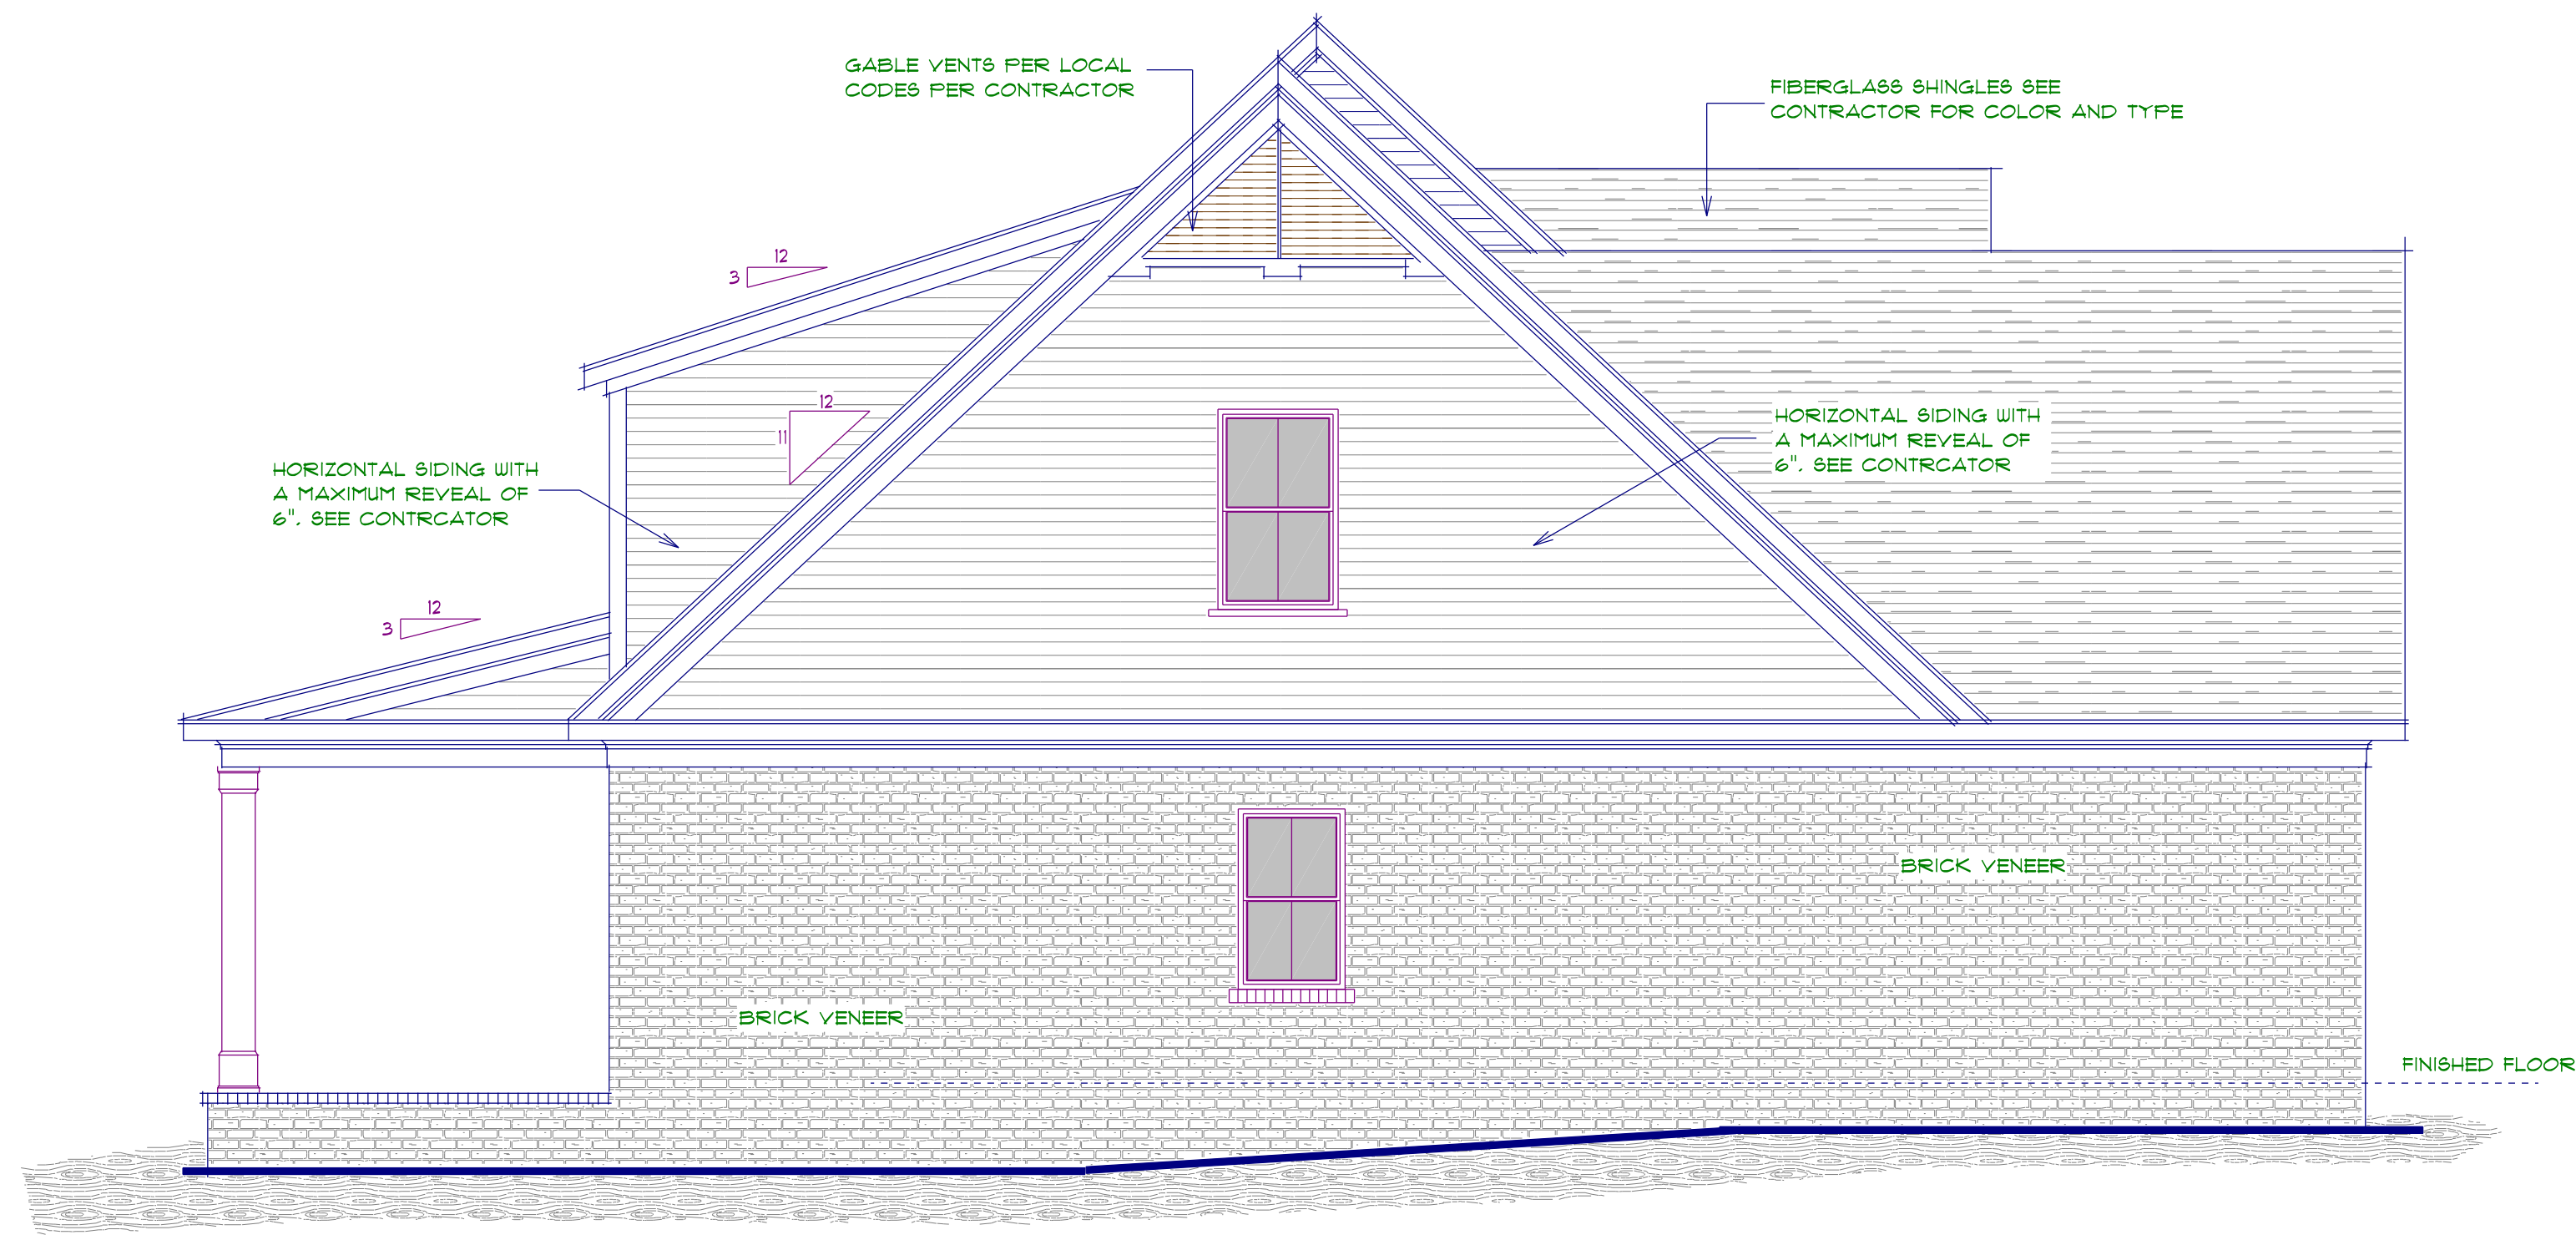

LEFT ELEVATION 1/4"

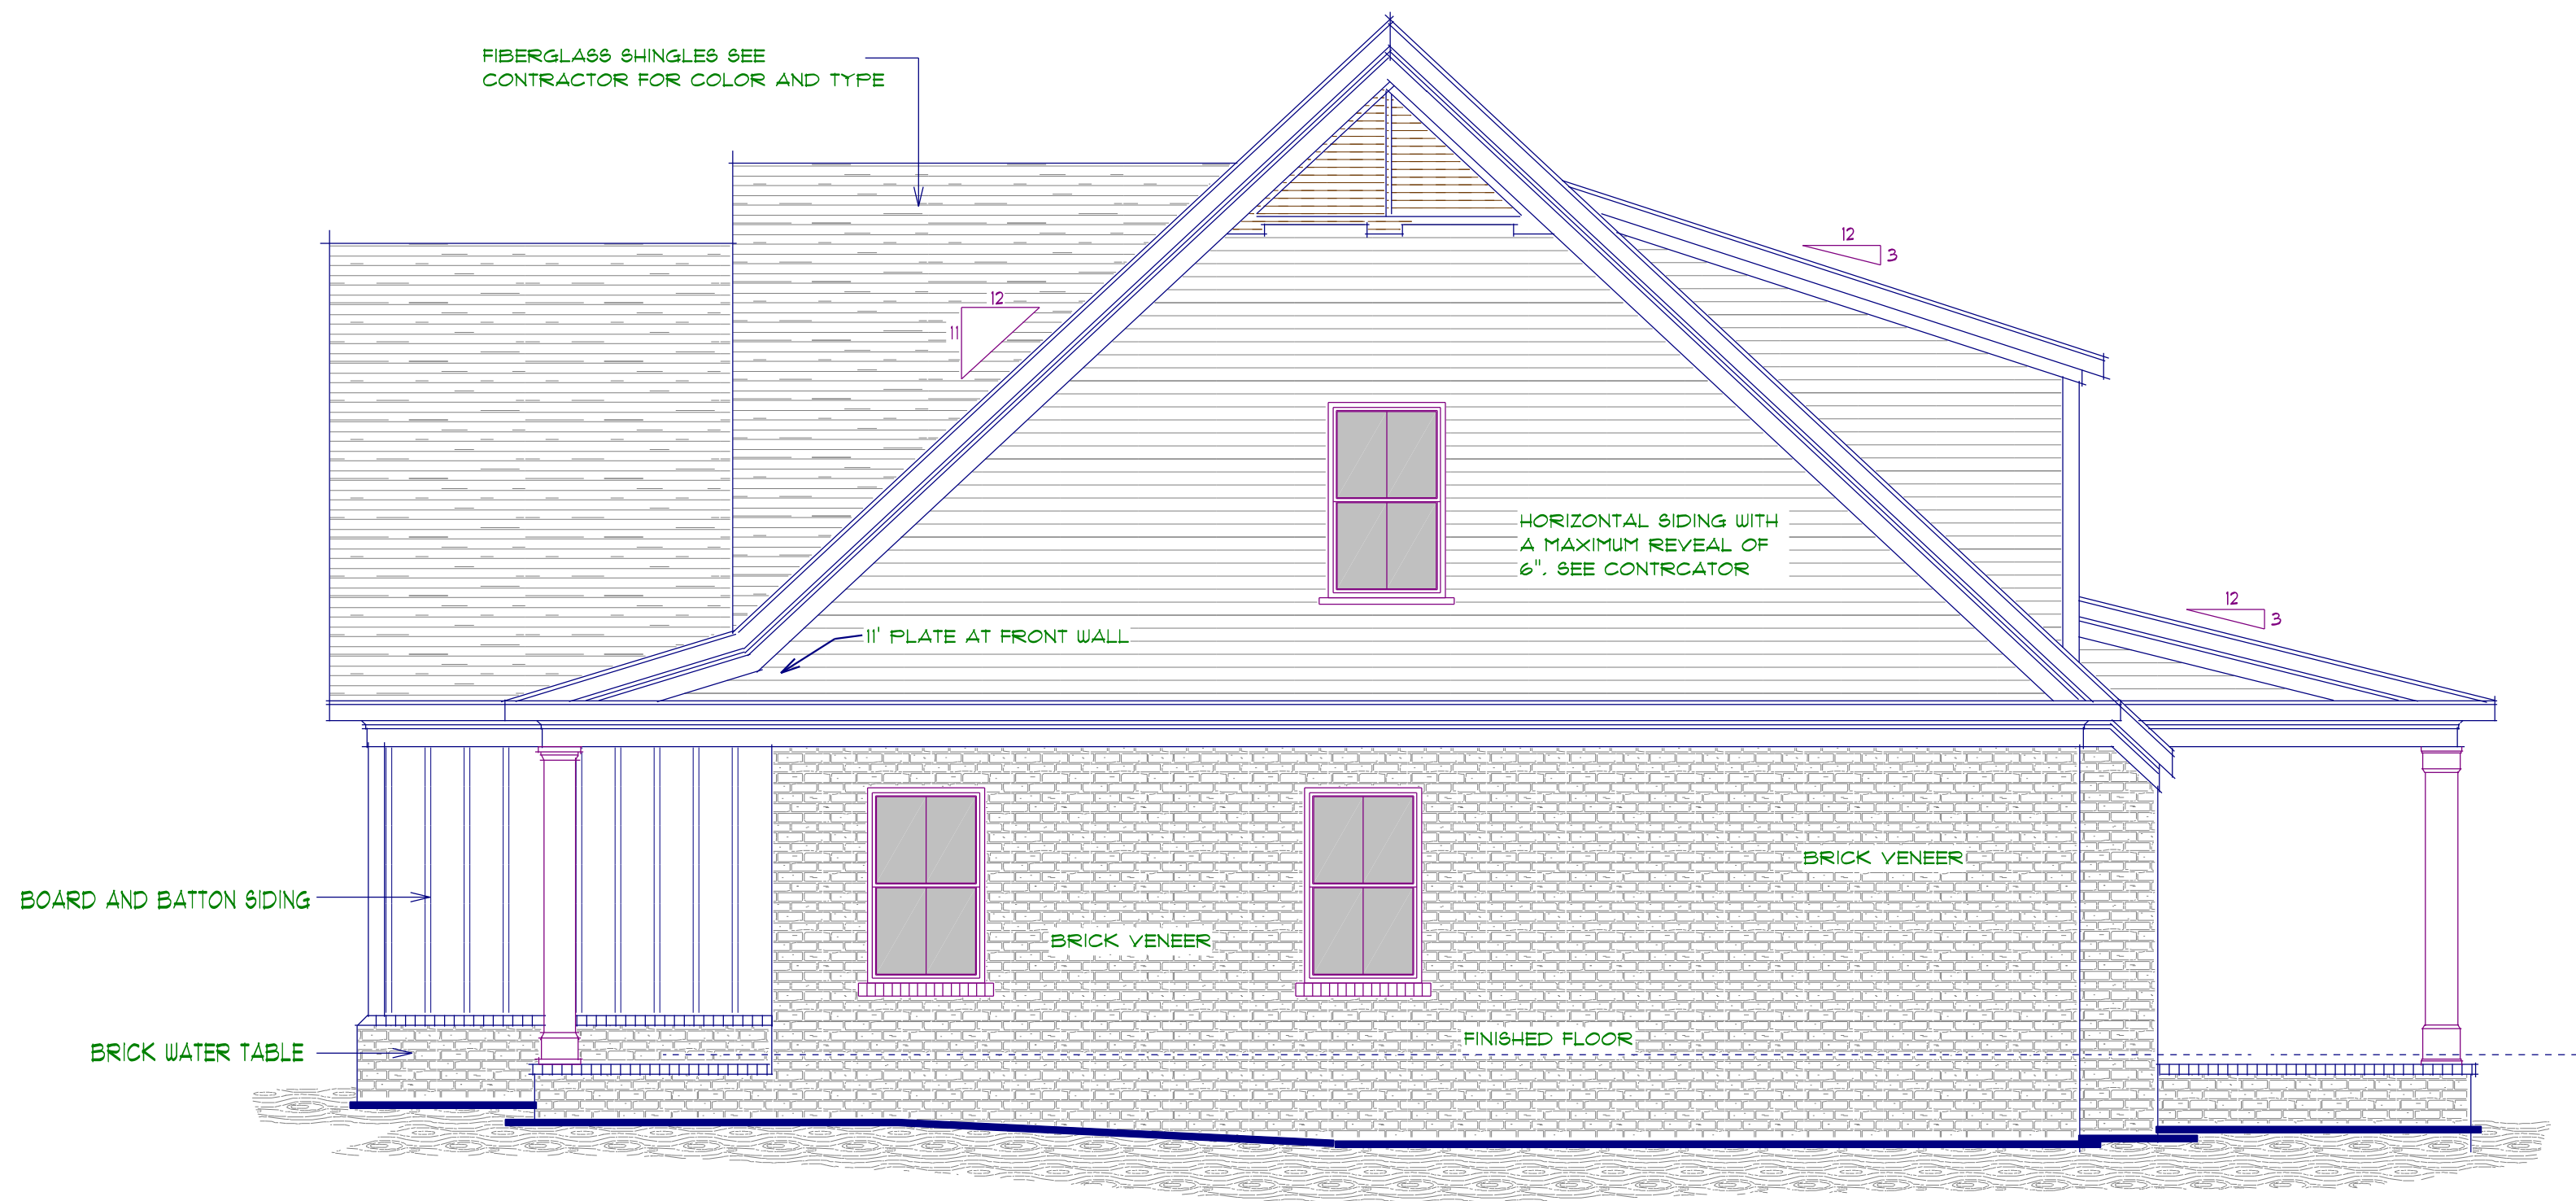

RIGHT ELEVATION 1/4"




BUILDERS PLAN SERVICE INC.
112-A SHAW STREET MARTINEZ, GEORGIA
PHONE (706) 860-5098 FAX (706) 860-8885
JOHN L. HELMICK JR.
HOME DESIGNERS AND PLAN CONSULTANTS.

CUSTOMER: CHOICE ONE HOMEBUILDERS
DATE: OCTOBER 2014
DRAWN BY: JOHN JR

APPROXIMATE SQUARE FOOTAGE	
LIVING	2281
PORCHES	315
GARAGE	489
TOTAL	3081

PLAN NO
CHOICE-2281

CONTRACTOR IS RESPONSIBLE FOR THE STRUCTURAL DESIGN AND INTEGRITY OF THIS BUILDING. ALL BUILDING MATERIALS AND CONSTRUCTION METHODS TO COMPLY WITH ALL STATE AND LOCAL CODES. ALL DIMENSIONS SHALL BE FIELDVERIFIED BEFORE CONSTRUCTION. BUILDERS PLAN SERVICE WILL NOT BE RESPONSIBLE FOR ANY DISCREPANCIES NOT REPORTED TO US PRIOR TO BEGINNING CONSTRUCTION.

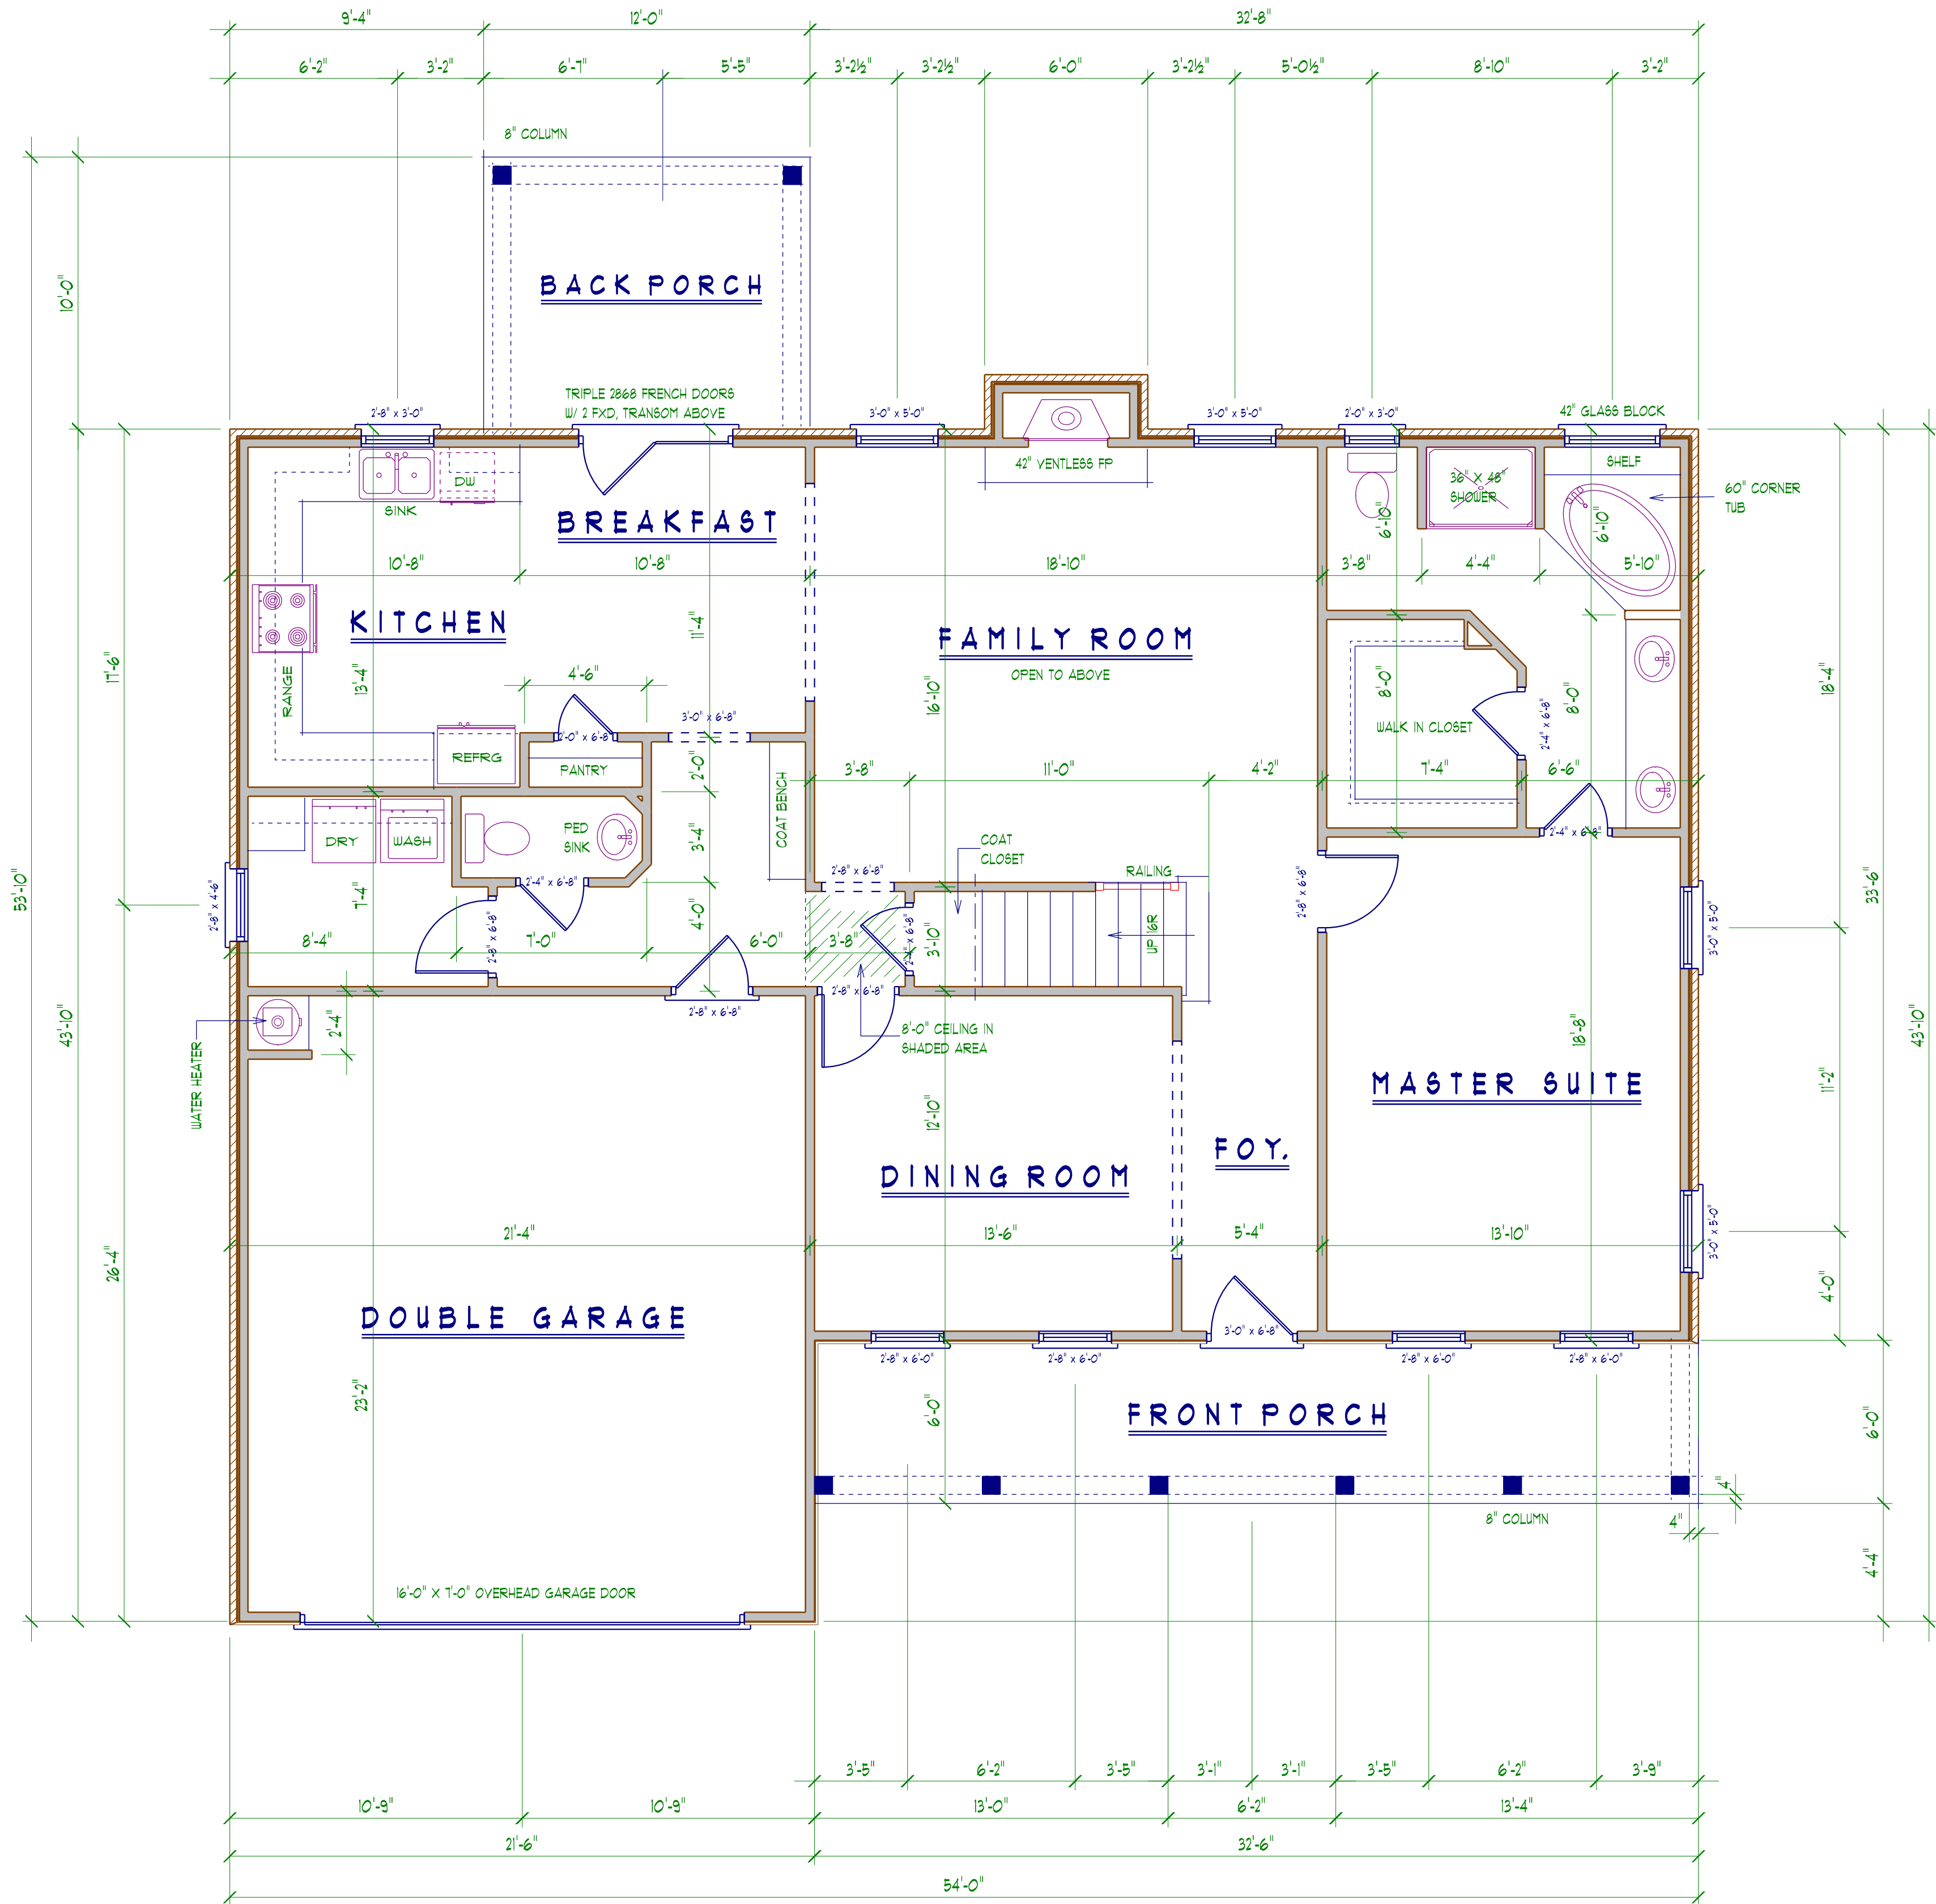

FLOOR PLAN 1/4"
(LOWER 1542 S.F.) (9'-0" CEILING BASE) (6'-10" WINDOW HEADERS)

CHOICE ONE HOMEBUILDERS

CUSTOMER: JOHN JR

DATE: OCTOBER 2014

DRAWN BY: JOHN JR

APPROXIMATE SQUARE FOOTAGE

LIVING	2281
PORCHES	315
GARAGE	489
TOTAL	3081

PLAN NO

CHOICE-2281

JTD DESIGNS


BUILDERS PLAN SERVICE INC.

112-A SHAW STREET MARTINEZ, GEORGIA

PHONE (706) 860-5098 FAX (706) 860-8885

JOHN L. HELMICK JR.

HOME DESIGNERS AND PLAN DESIGN CONSULTANTS.

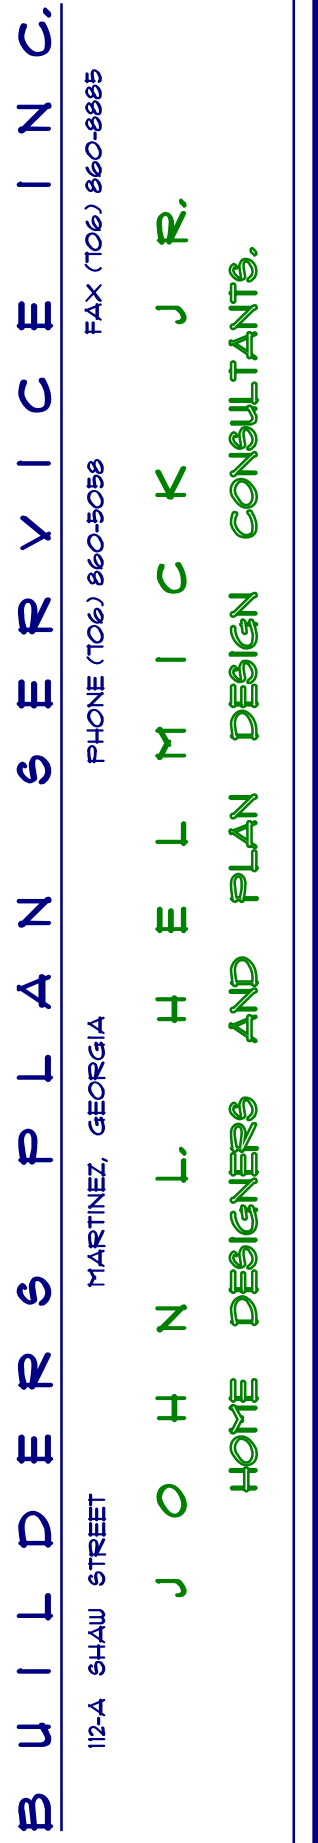

DATE:	OCTOBER 2014	DRAWN BY:	JOHN JR
-------	--------------	-----------	---------

IVING	2287
ORCHS	315
RAGE	489
TAL	3091

PLAN NO
CHOICE-2287