



CONTRACTOR IS RESPONSIBLE FOR THE STRUCTURAL DESIGN AND INTEGRITY OF THIS BUILDING. ALL BUILDING MATERIALS AND CONSTRUCTION METHODS TO COMPLY WITH ALL STATE AND LOCAL CODES
ALL DIMENSIONS SHALL BE FIELDVERIFIED BEFORE CONSTRUCTION. BUILDERS PLAN SERVICE WILL NOT BE RESPONSIBLE FOR ANY DISCREPANCIES NOT REPORTED TO US PRIOR TO BEGINNING CONSTRUCTION

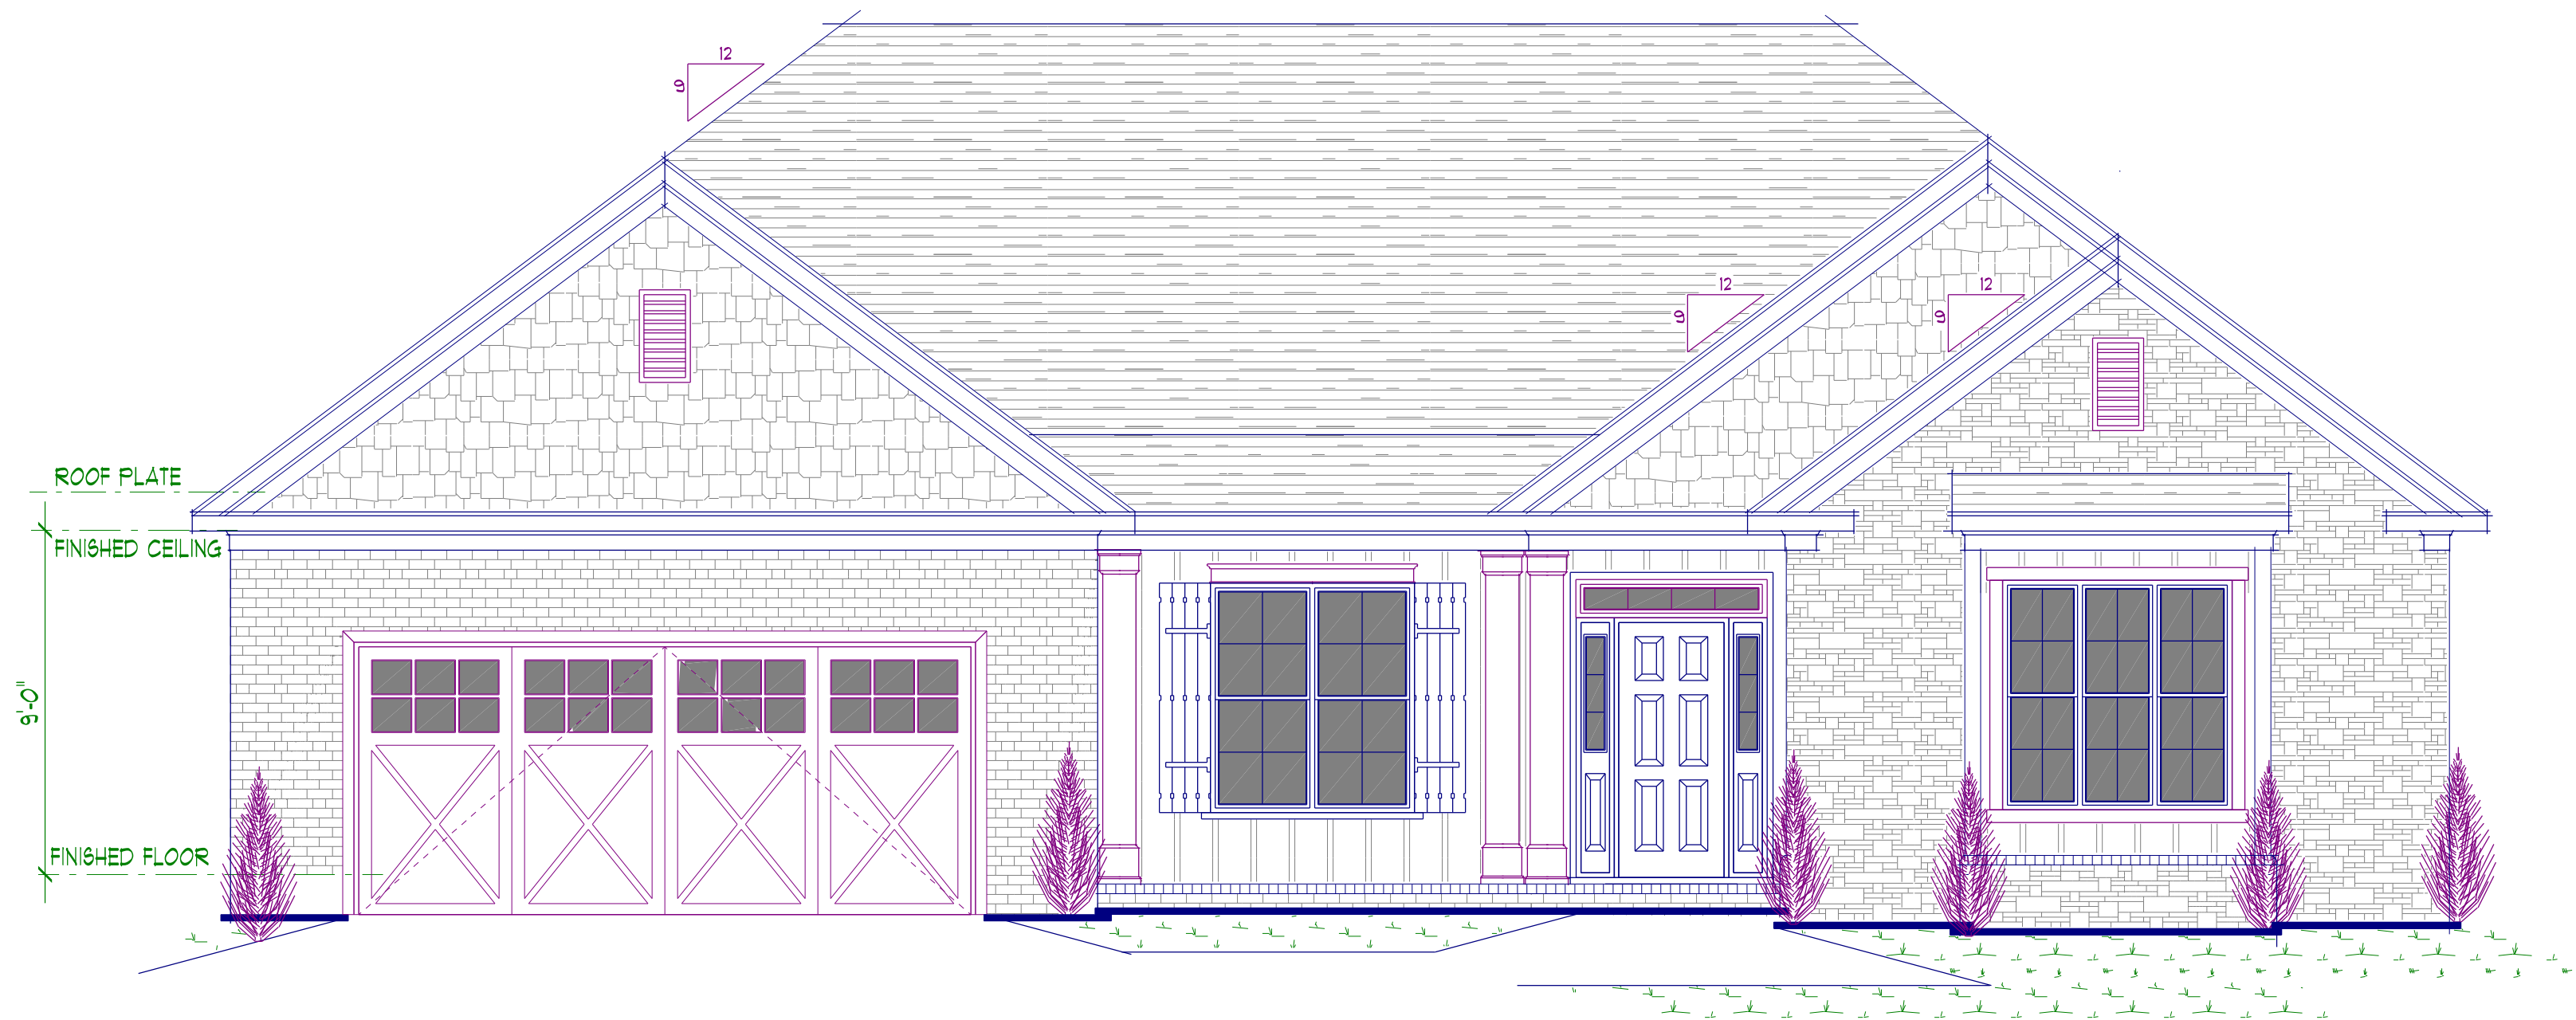

FRONT ELEVATION 1/4"

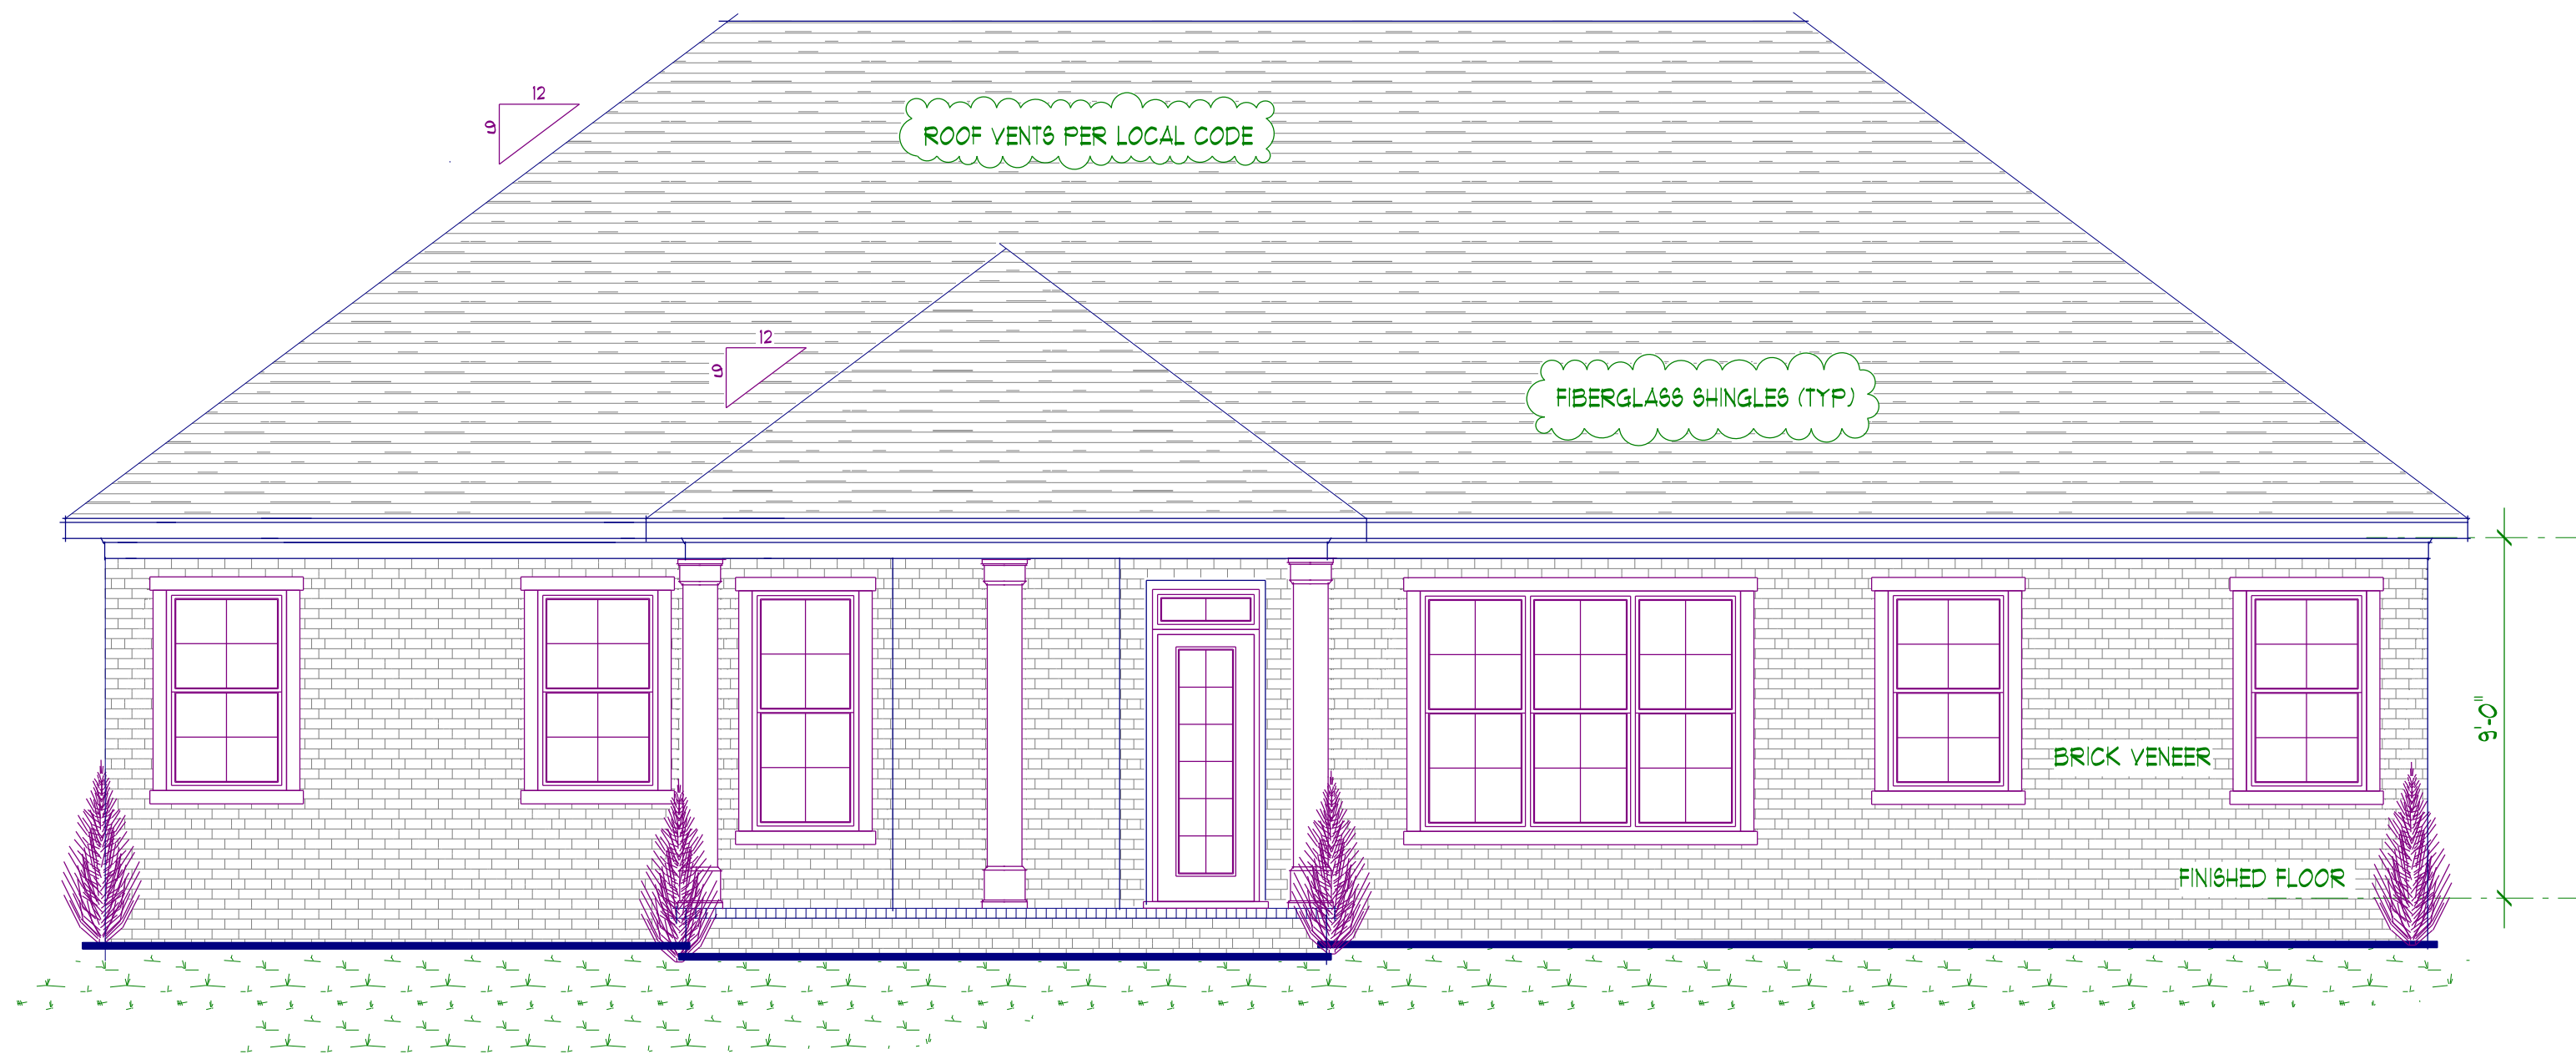

REAR ELEVATION 1/4"



BUILDERS PLAN SERVICE INC.

112-A SHAW STREET
MARTINEZ, GEORGIA
PHONE 770/860-5058
FAX 770/860-4885
JOHN L. HELMICK JR.
HOME DESIGNERS AND PLAN DESIGN CONSULTANTS.

CUSTOMER:
CHOICE ONE HOMEBUILDERS

DATE:
OCTOBER 2014

DRAWN BY:
JS


APPROXIMATE SQUARE
FOOTAGE

LIVING	2231
PORCHES	244
GARAGE	473
TOTAL	2948


PLAN NO

CO - 2231

CONTRACTOR IS RESPONSIBLE FOR THE STRUCTURAL DESIGN AND INTEGRITY OF THIS BUILDING. ALL BUILDING MATERIALS AND CONSTRUCTION METHODS TO COMPLY WITH ALL STATE AND LOCAL CODES
ALL DIMENSIONS SHALL BE FIELDVERIFIED BEFORE CONSTRUCTION. BUILDERS PLAN SERVICE WILL NOT BE RESPONSIBLE FOR ANY DISCREPANCIES NOT REPORTED TO US PRIOR TO BEGINNING CONSTRUCTION

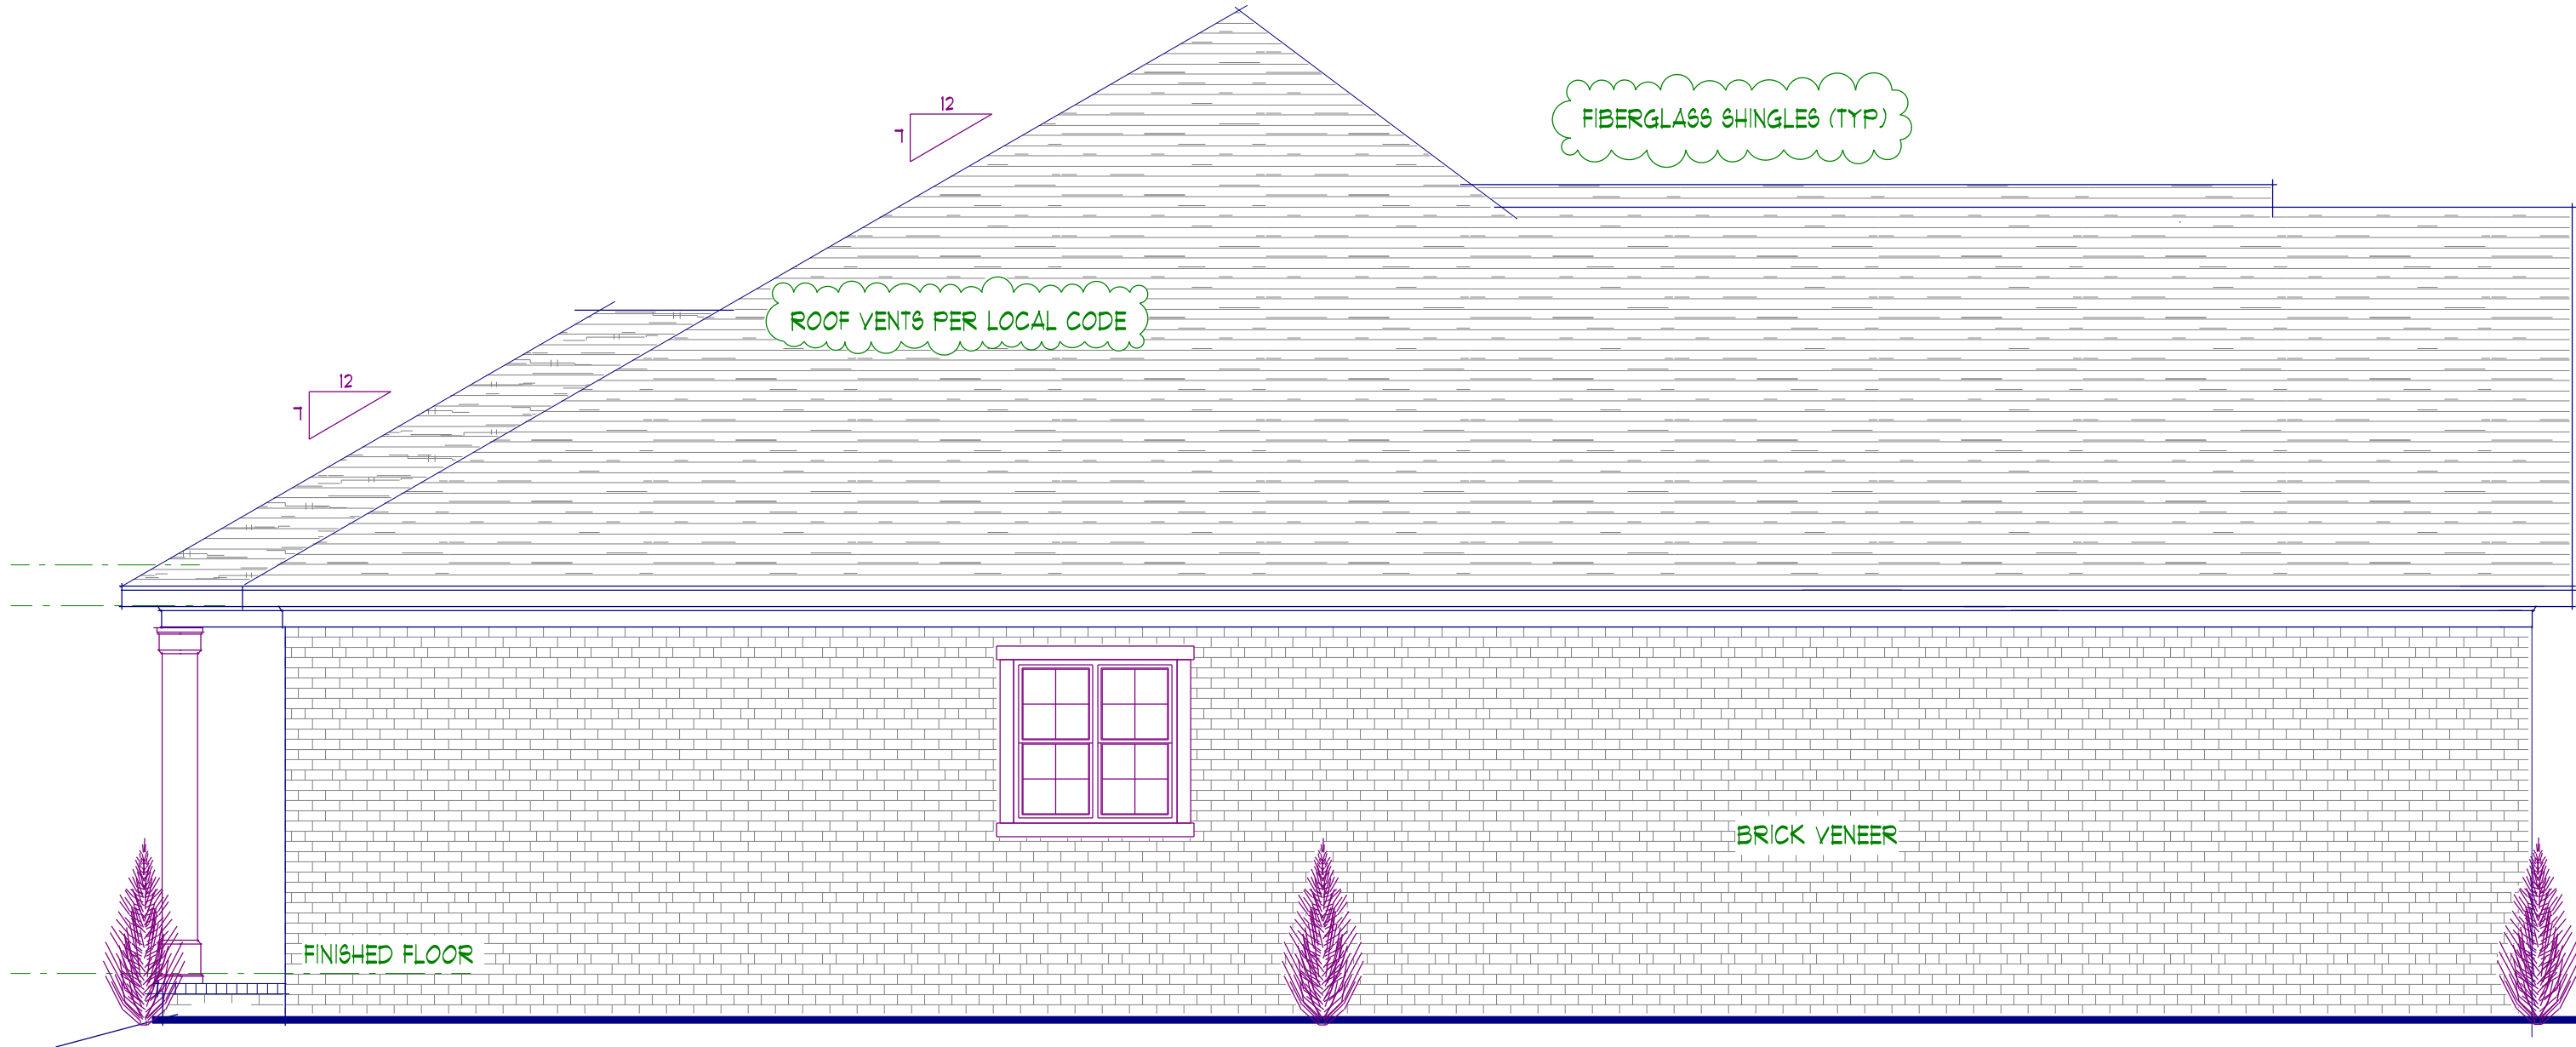

LEFT SIDE ELEVATION 1/4"

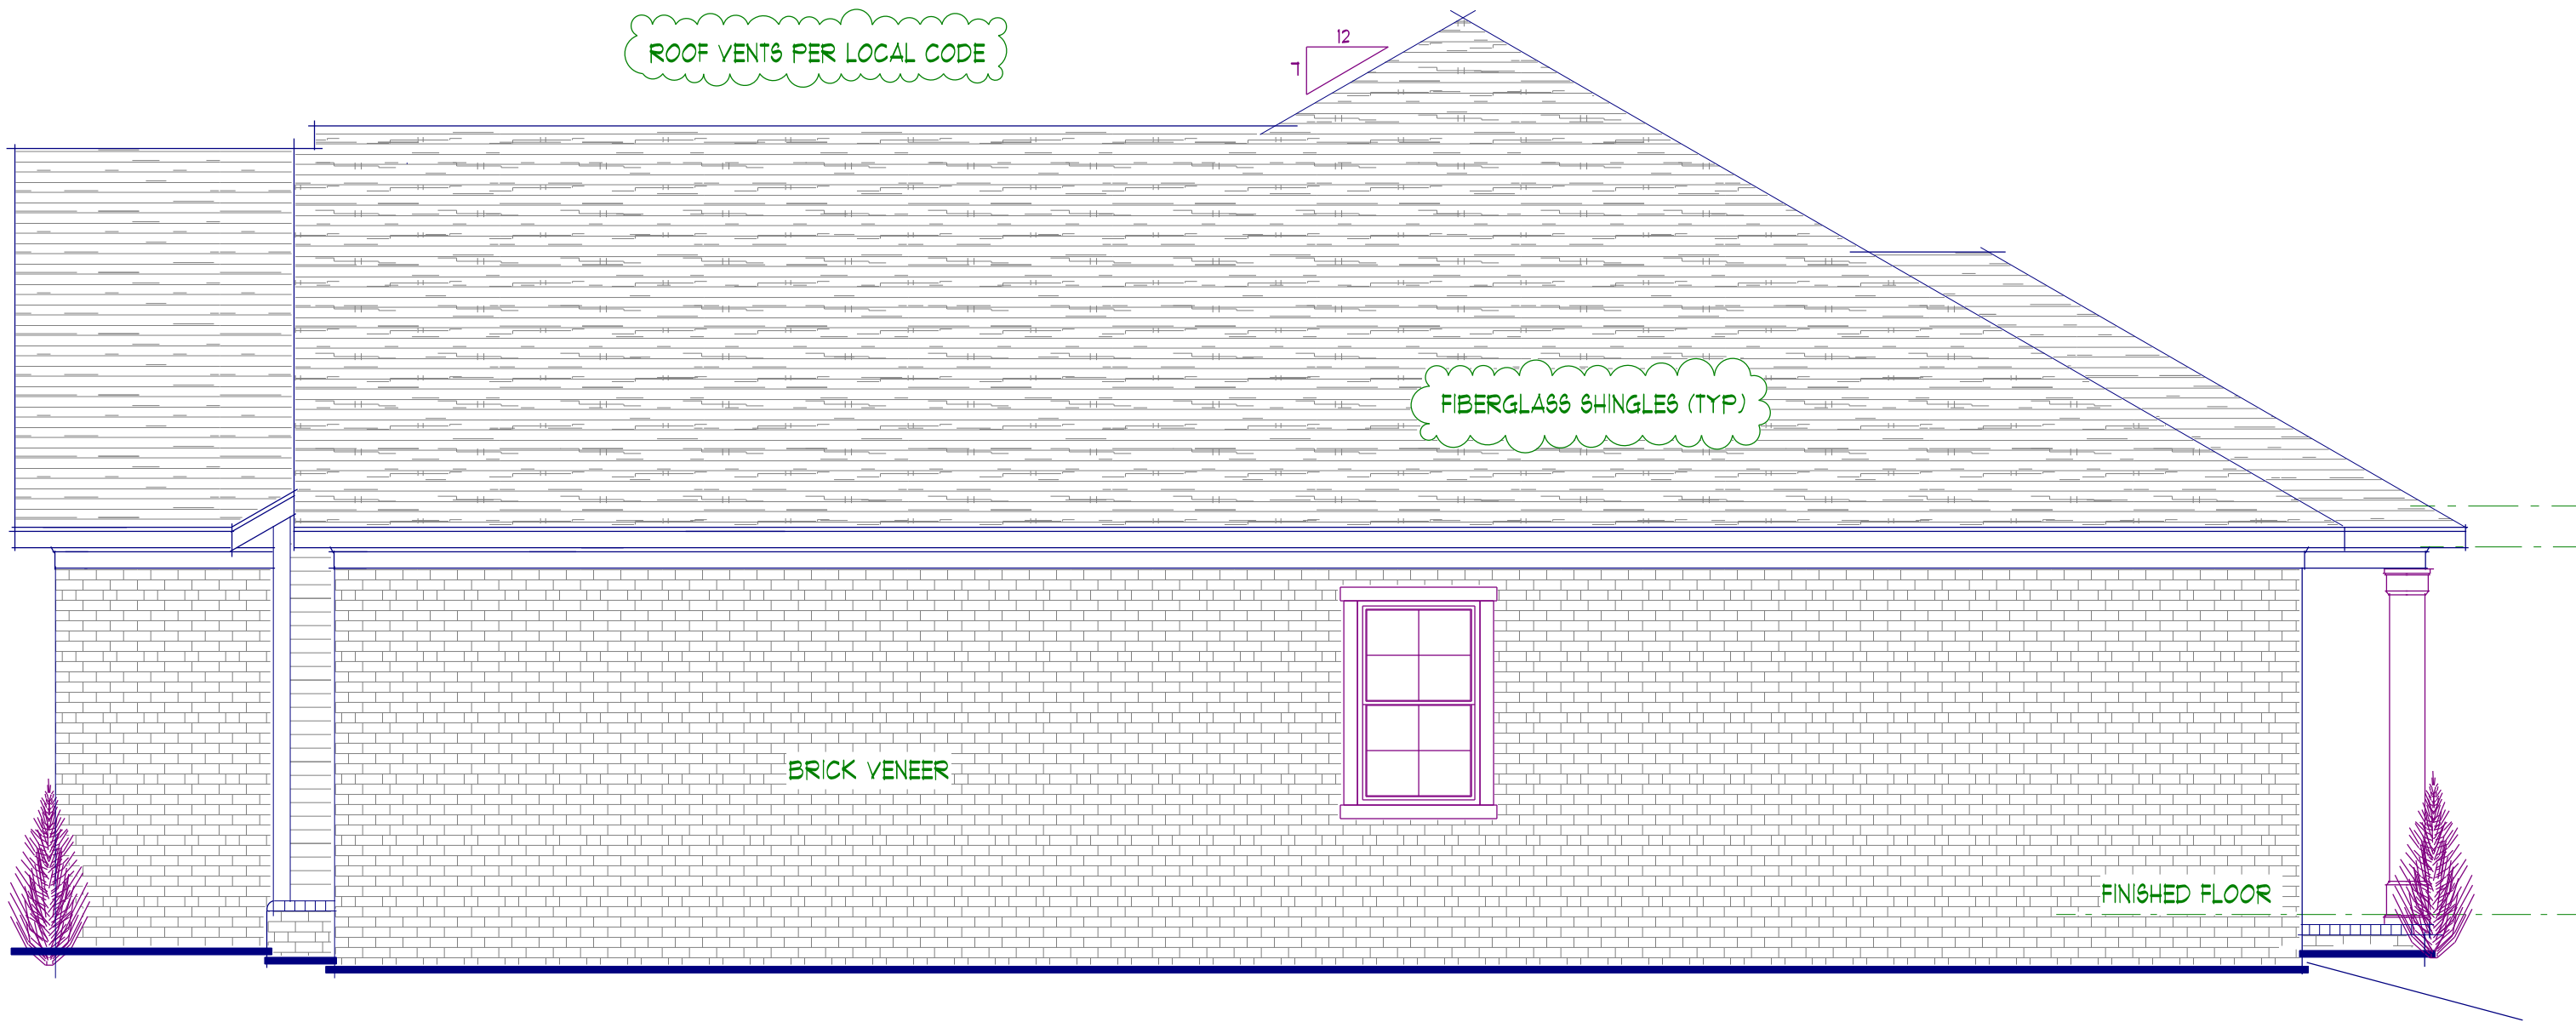

RIGHT SIDE ELEVATION 1/4"



BUILDERS PLAN SERVICE INC.

112-A SHAW STREET MARTINEZ, GEORGIA 30054
PHONE 770/860-5058 FAX 770/860-8885
JOHN L. HELMICK JR.
HOME DESIGNERS AND PLAN DESIGN CONSULTANTS.

CUSTOMER: CHOICE ONE HOMEBUILDERS

DATE: OCTOBER 2014
DRAWN BY: JS


APPROXIMATE SQUARE FOOTAGE

LIVING	2231
PORCHES	244
GARAGE	473
TOTAL	2948

PLAN NO

CO - 2231

CONTRACTOR IS RESPONSIBLE FOR THE STRUCTURAL DESIGN AND INTEGRITY OF THIS BUILDING. ALL BUILDING MATERIALS AND CONSTRUCTION METHODS TO COMPLY WITH ALL STATE AND LOCAL CODES. ALL DIMENSIONS SHALL BE FIELDVERIFIED BEFORE CONSTRUCTION. BUILDERS PLAN SERVICE WILL NOT BE RESPONSIBLE FOR ANY DISCREPANCIES NOT REPORTED TO US PRIOR TO BEGINNING CONSTRUCTION

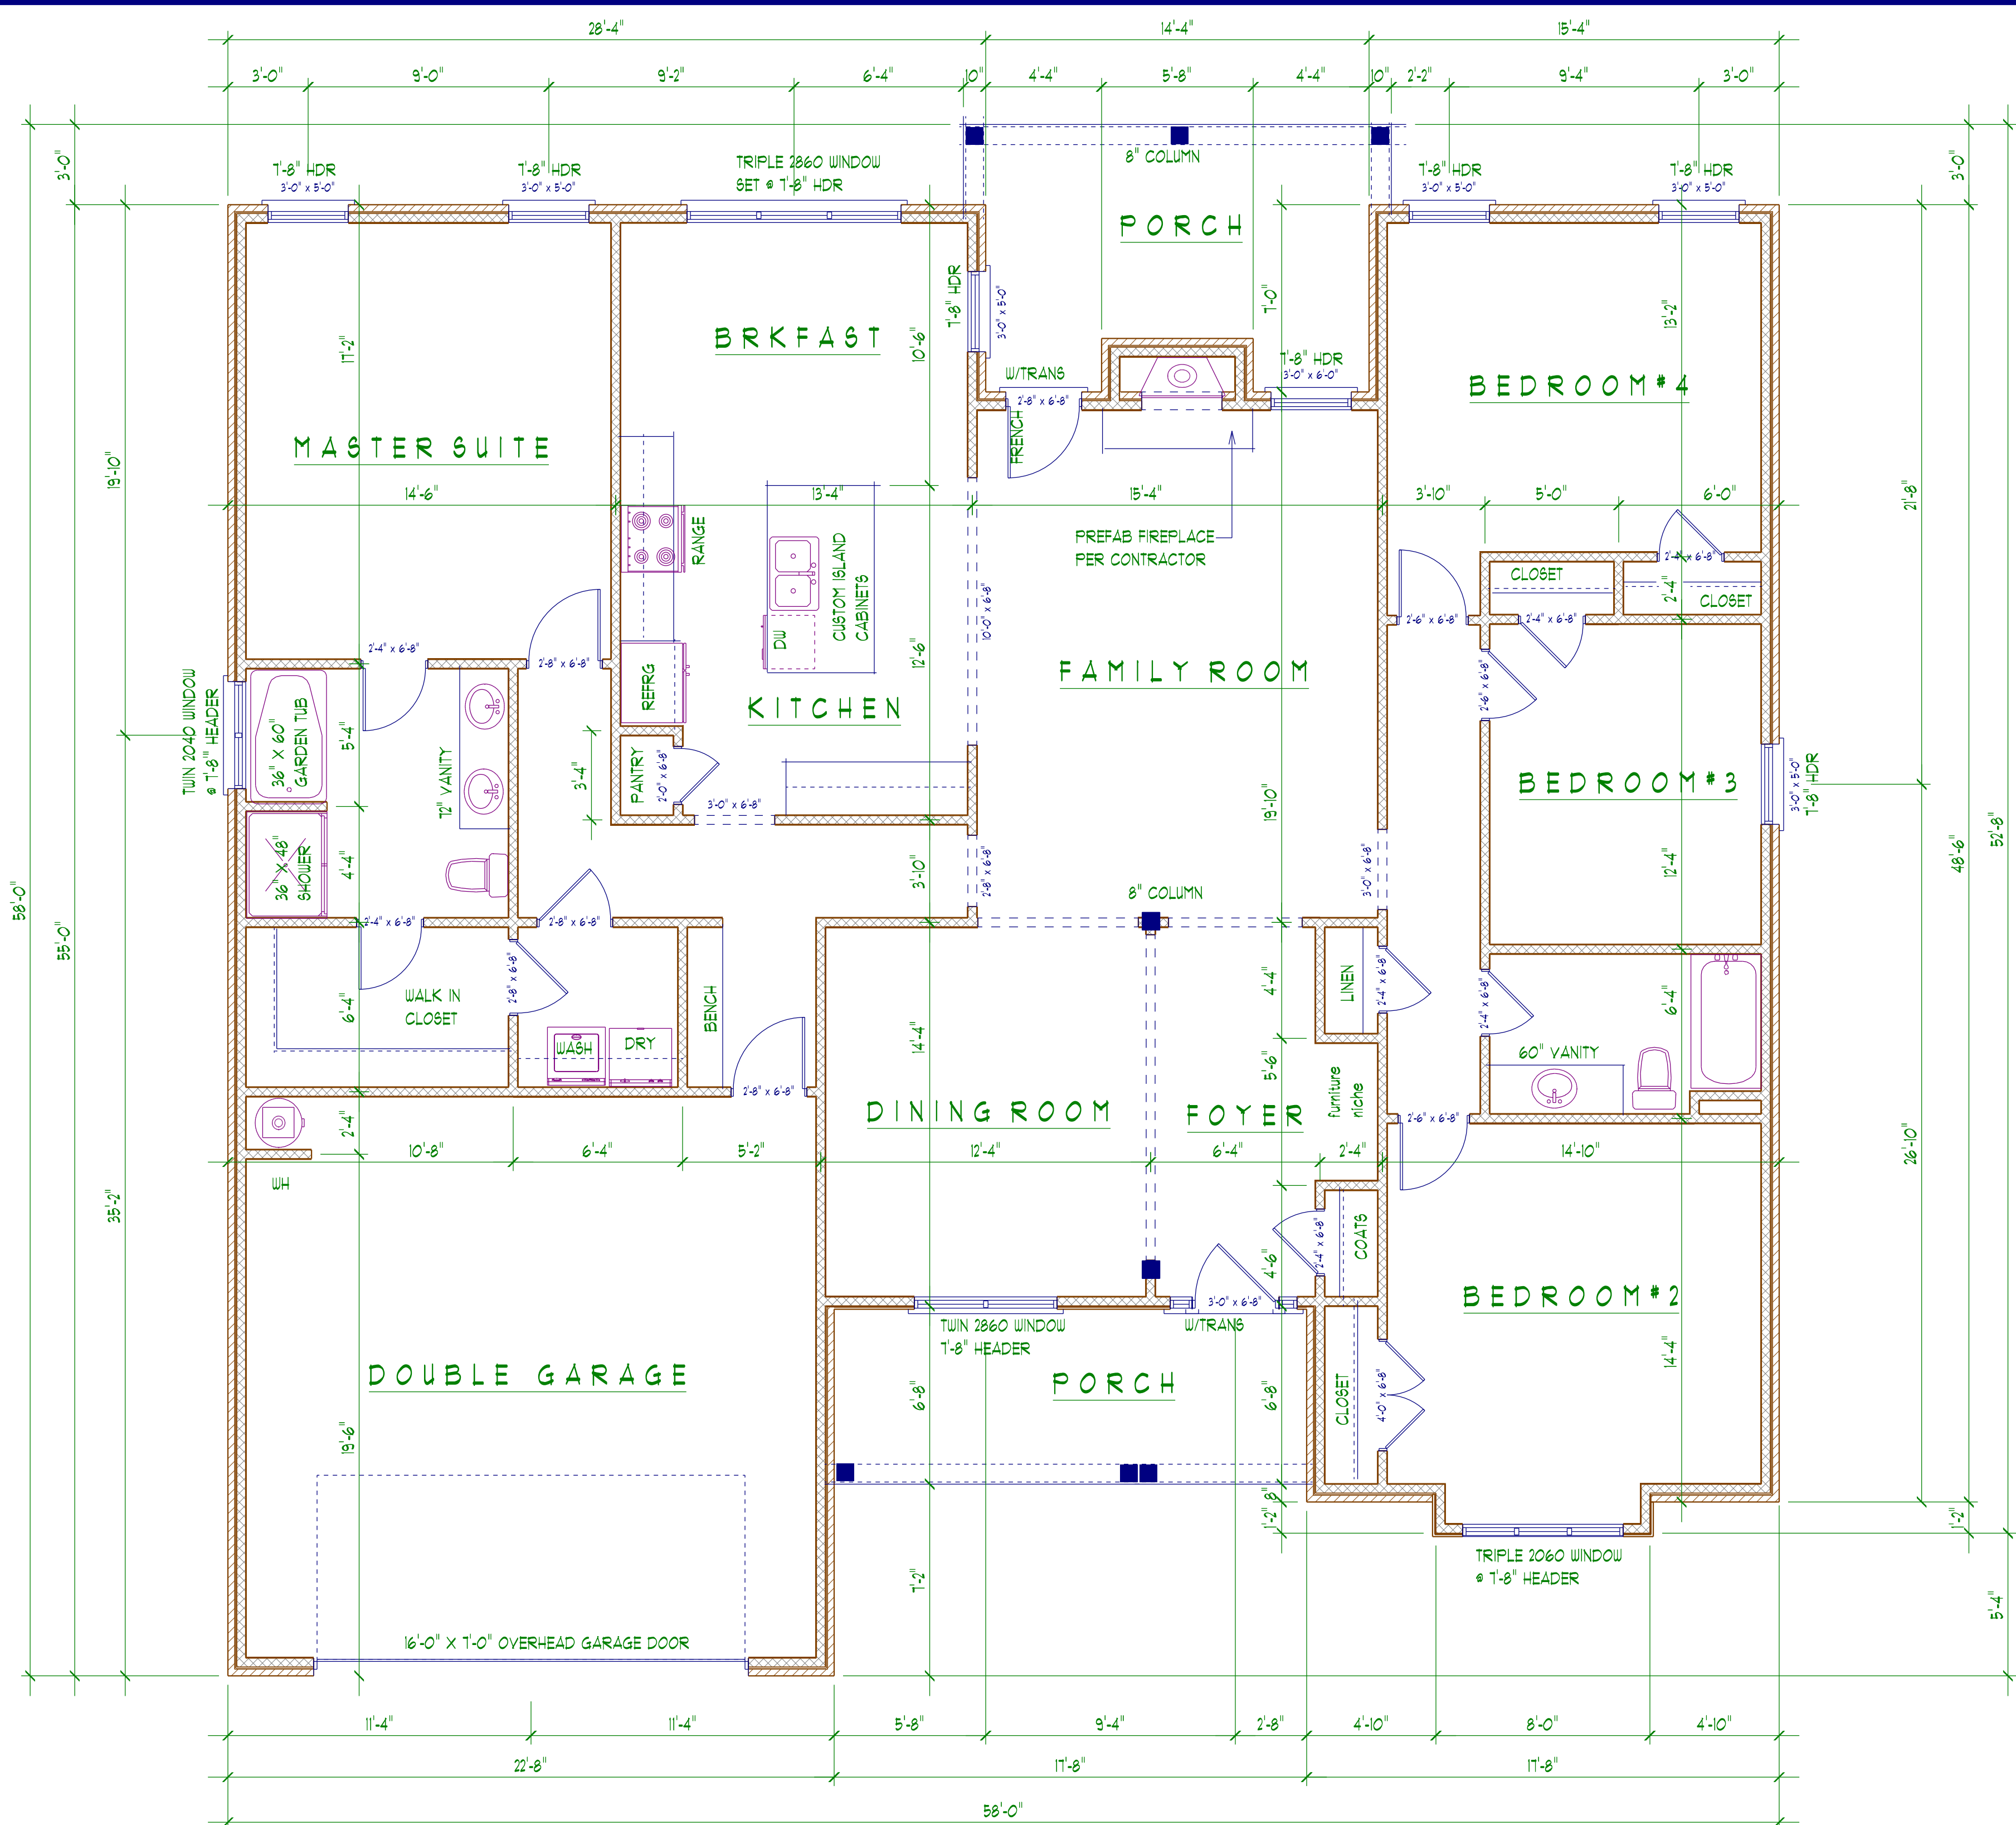

LOWER FLOOR PLAN 1/4"



BUILDERS PLAN SERVICE INC.

112-4 SHAW STREET MARTINEZ, GEORGIA 30054 PHONE (706) 860-5058 FAX (706) 860-8885

JOHN L. HELMICK, JR.
HOME DESIGNERS AND PLAN DESIGN CONSULTANTS.

CUSTOMER:

CHOICE ONE HOMEBUILDERS

DATE:

OCTOBER 2014

DRAWN BY:

JS

APPROXIMATE SQUARE FOOTAGE

LIVING	2231
PORCHES	244
GARAGE	473
TOTAL	2948

PLAN NO

CO - 2231