




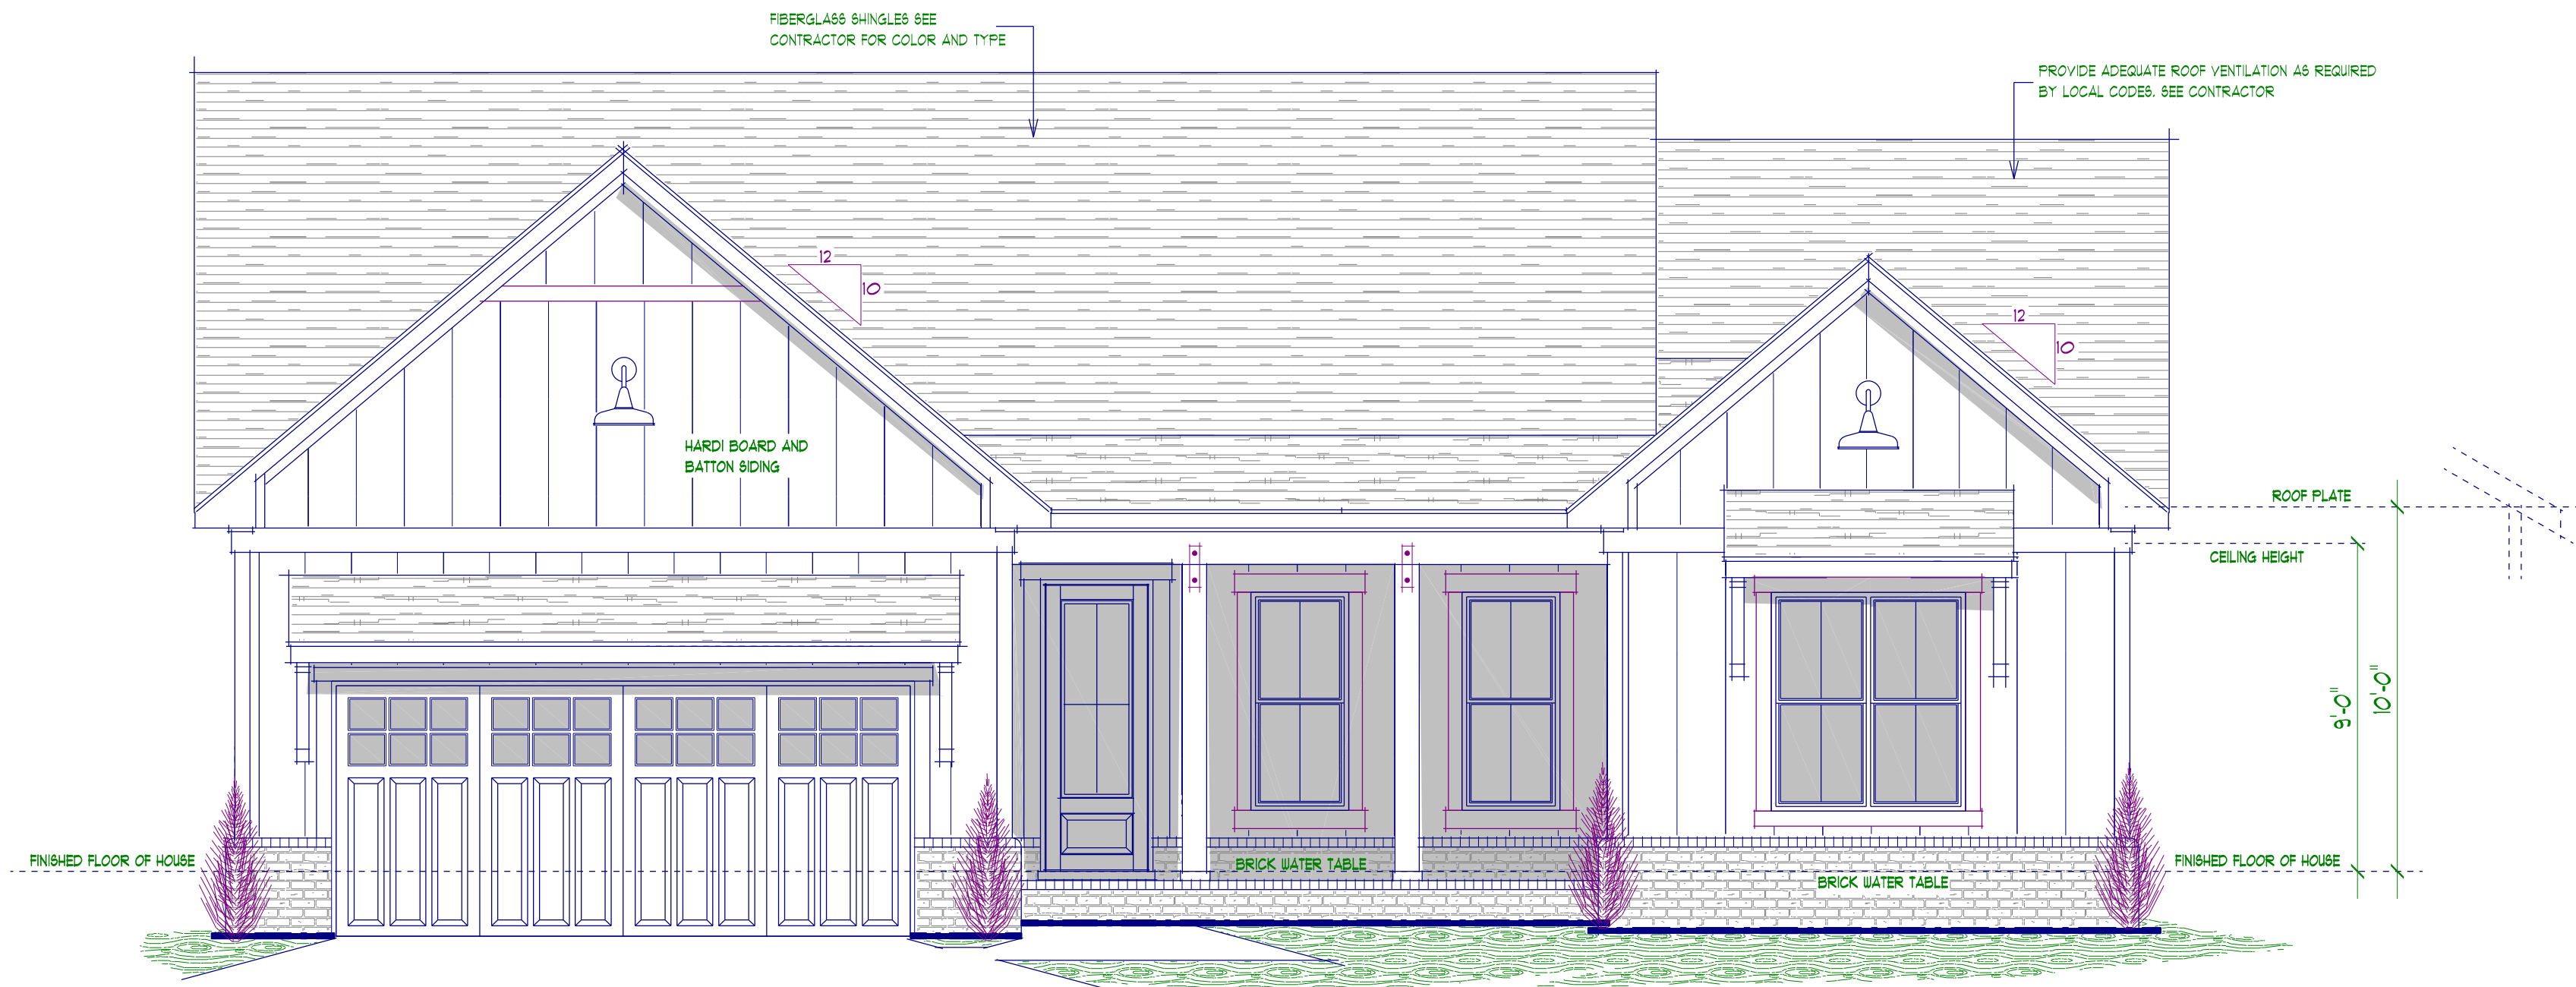

FRONT ELEVATION 1/4"

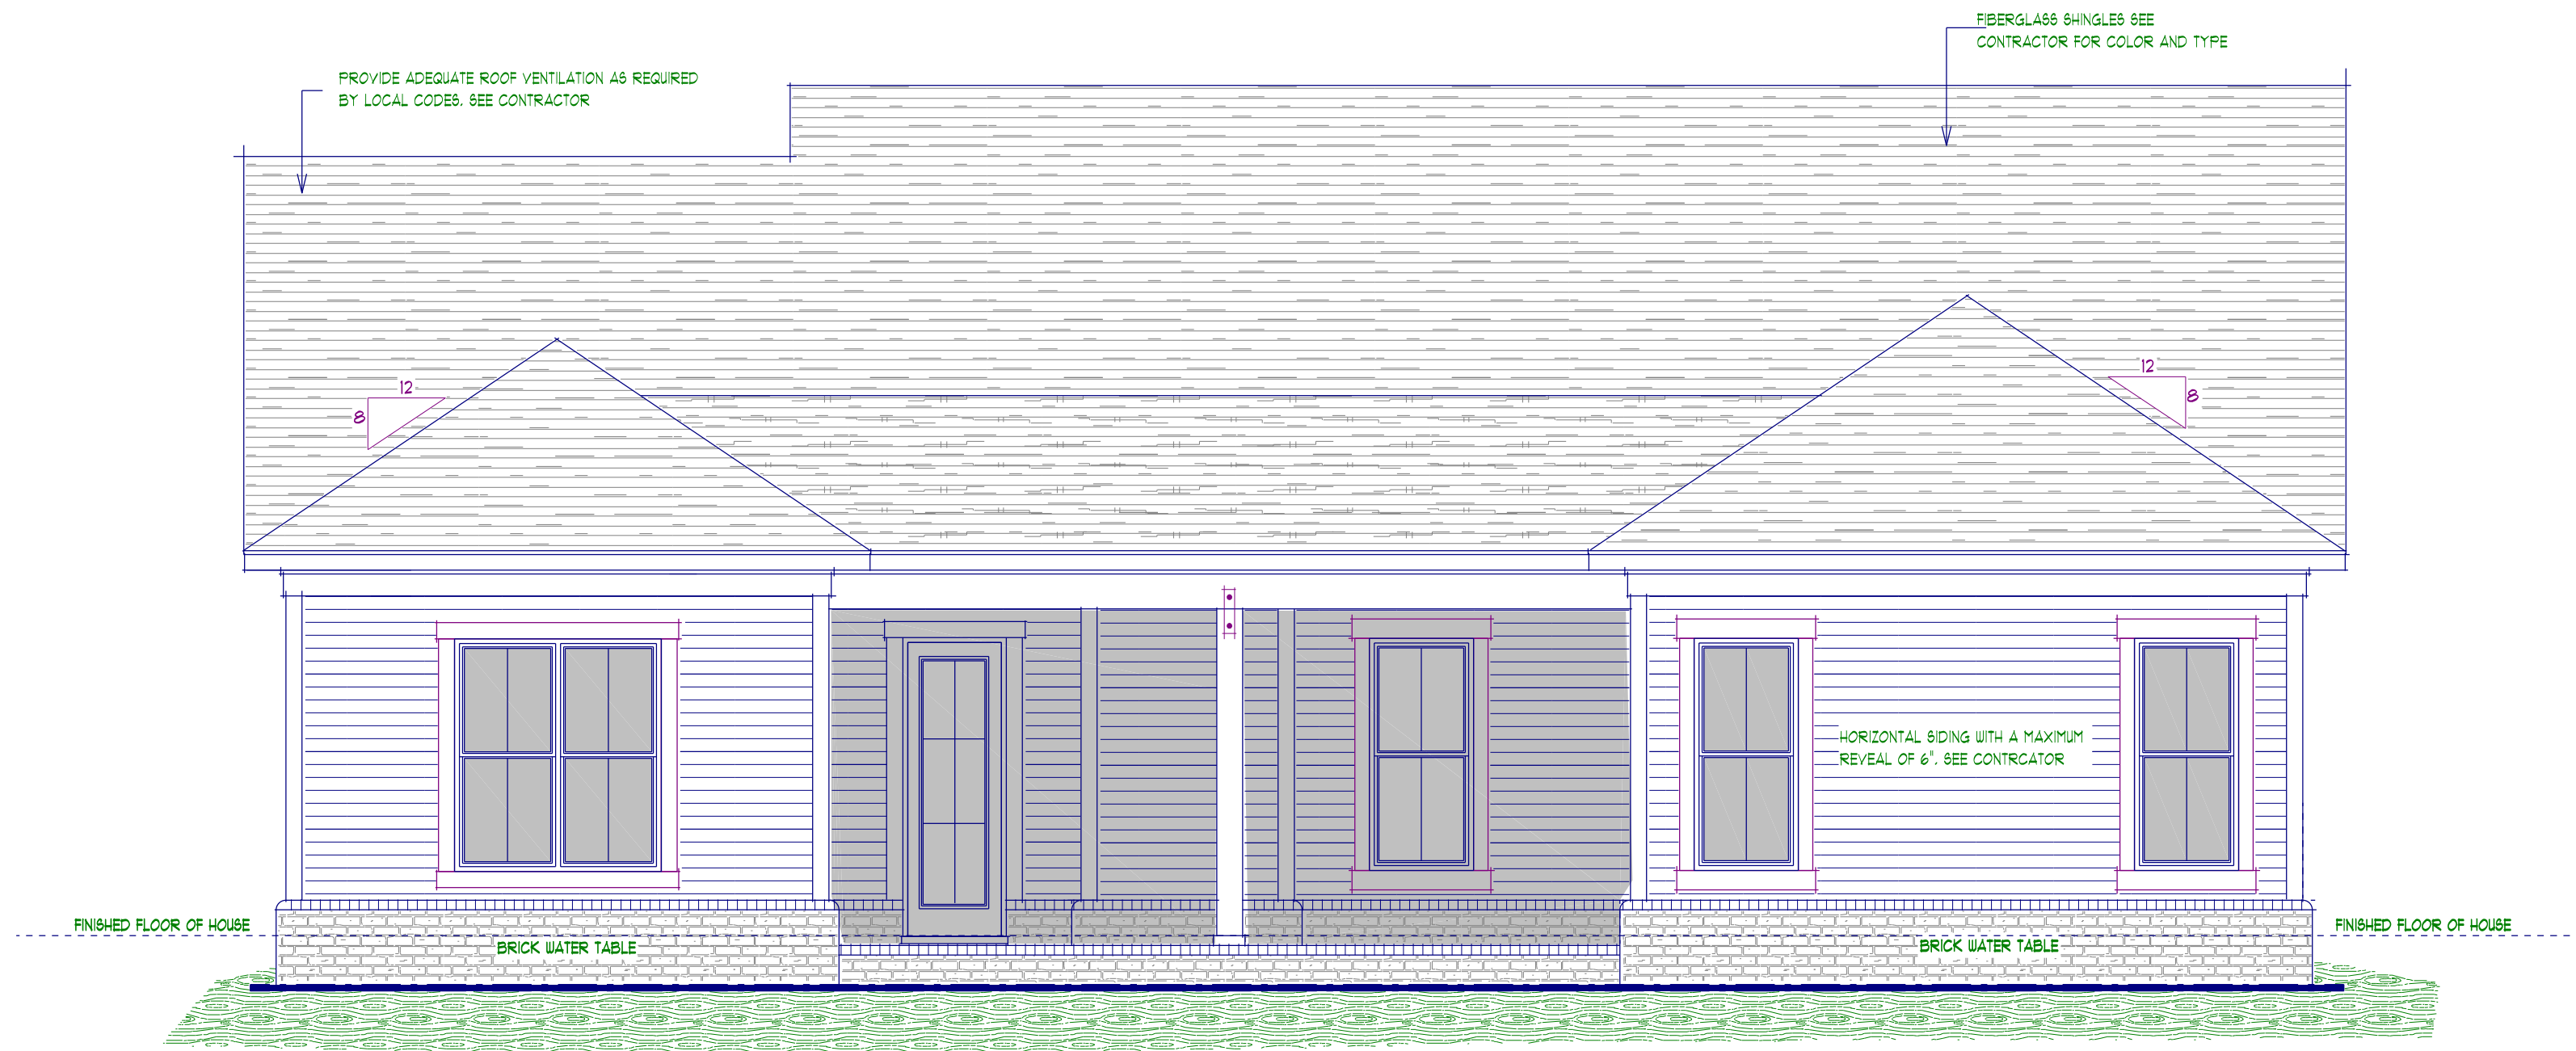

BACK ELEVATION 1/4"

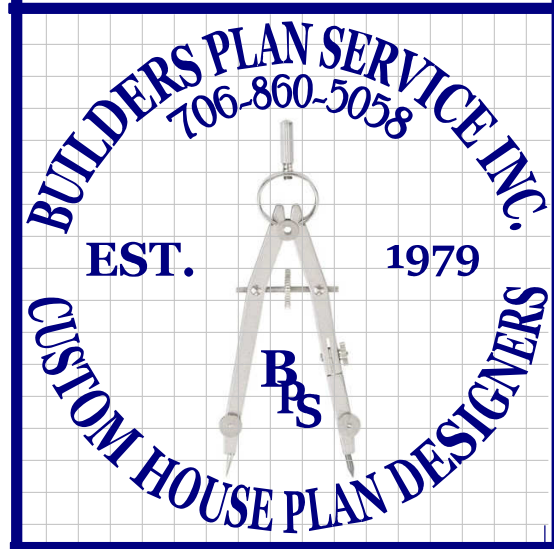

CONTRACTOR IS RESPONSIBLE FOR THE STRUCTURAL DESIGN AND INTEGRITY OF THIS BUILDING.... BUILDERS PLAN SERVICE INC. OR ANY OF ITS DESIGNERS ASSUMES NO LIABILITY FOR ANY DAMAGES OR INJURIES INCLUDING STRUCTURAL FAILURES RESULTING FROM ERRORS OMISSIONS OR ERRORS MADE BY THE DESIGNER.....ALL BUILDING MATERIALS AND CONSTRUCTION METHODS TO BE USED IN THE CONSTRUCTION OF THIS BUILDING SHALL BE APPROVED BY THE DESIGNER.....ALL DIMENSIONS SHALL BE FIELD VERIFIED BEFORE CONSTRUCTION. BUILDERS PLAN SERVICE WILL NOT BE RESPONSIBLE FOR ANY DISCREPANCIES NOT REPORTED TO US PRIOR TO BEGINNING CONSTRUCTION.

NOTE


CHOICEONE		DATE		DRAWN BY	
REVISIONS:		JAN 2024			
FRONT LEFT ENTRY					
APPROXIMATE SQUARE FOOTAGE					
LIVING		1900			
GARAGE		477			
PORCHES		314			
TOTAL		2691			
VERNON					

BUILDERS PLAN SERVICE INC.


"HOME DESIGNERS AND PLAN DESIGN CONSULTANTS"
JOHN HELMICK JR.
WWW.FACEBOOK.COM/BUILDERSPLANSERVICE

CUSTOMHOUSEPLANS
ADDITIONALPLANS
REVISIONS
RENDERINGWORK


112-A SHAW STREET
MARTINEZ GEORGIA
PHONE 706.860.5058
CELL : 706.832.1265

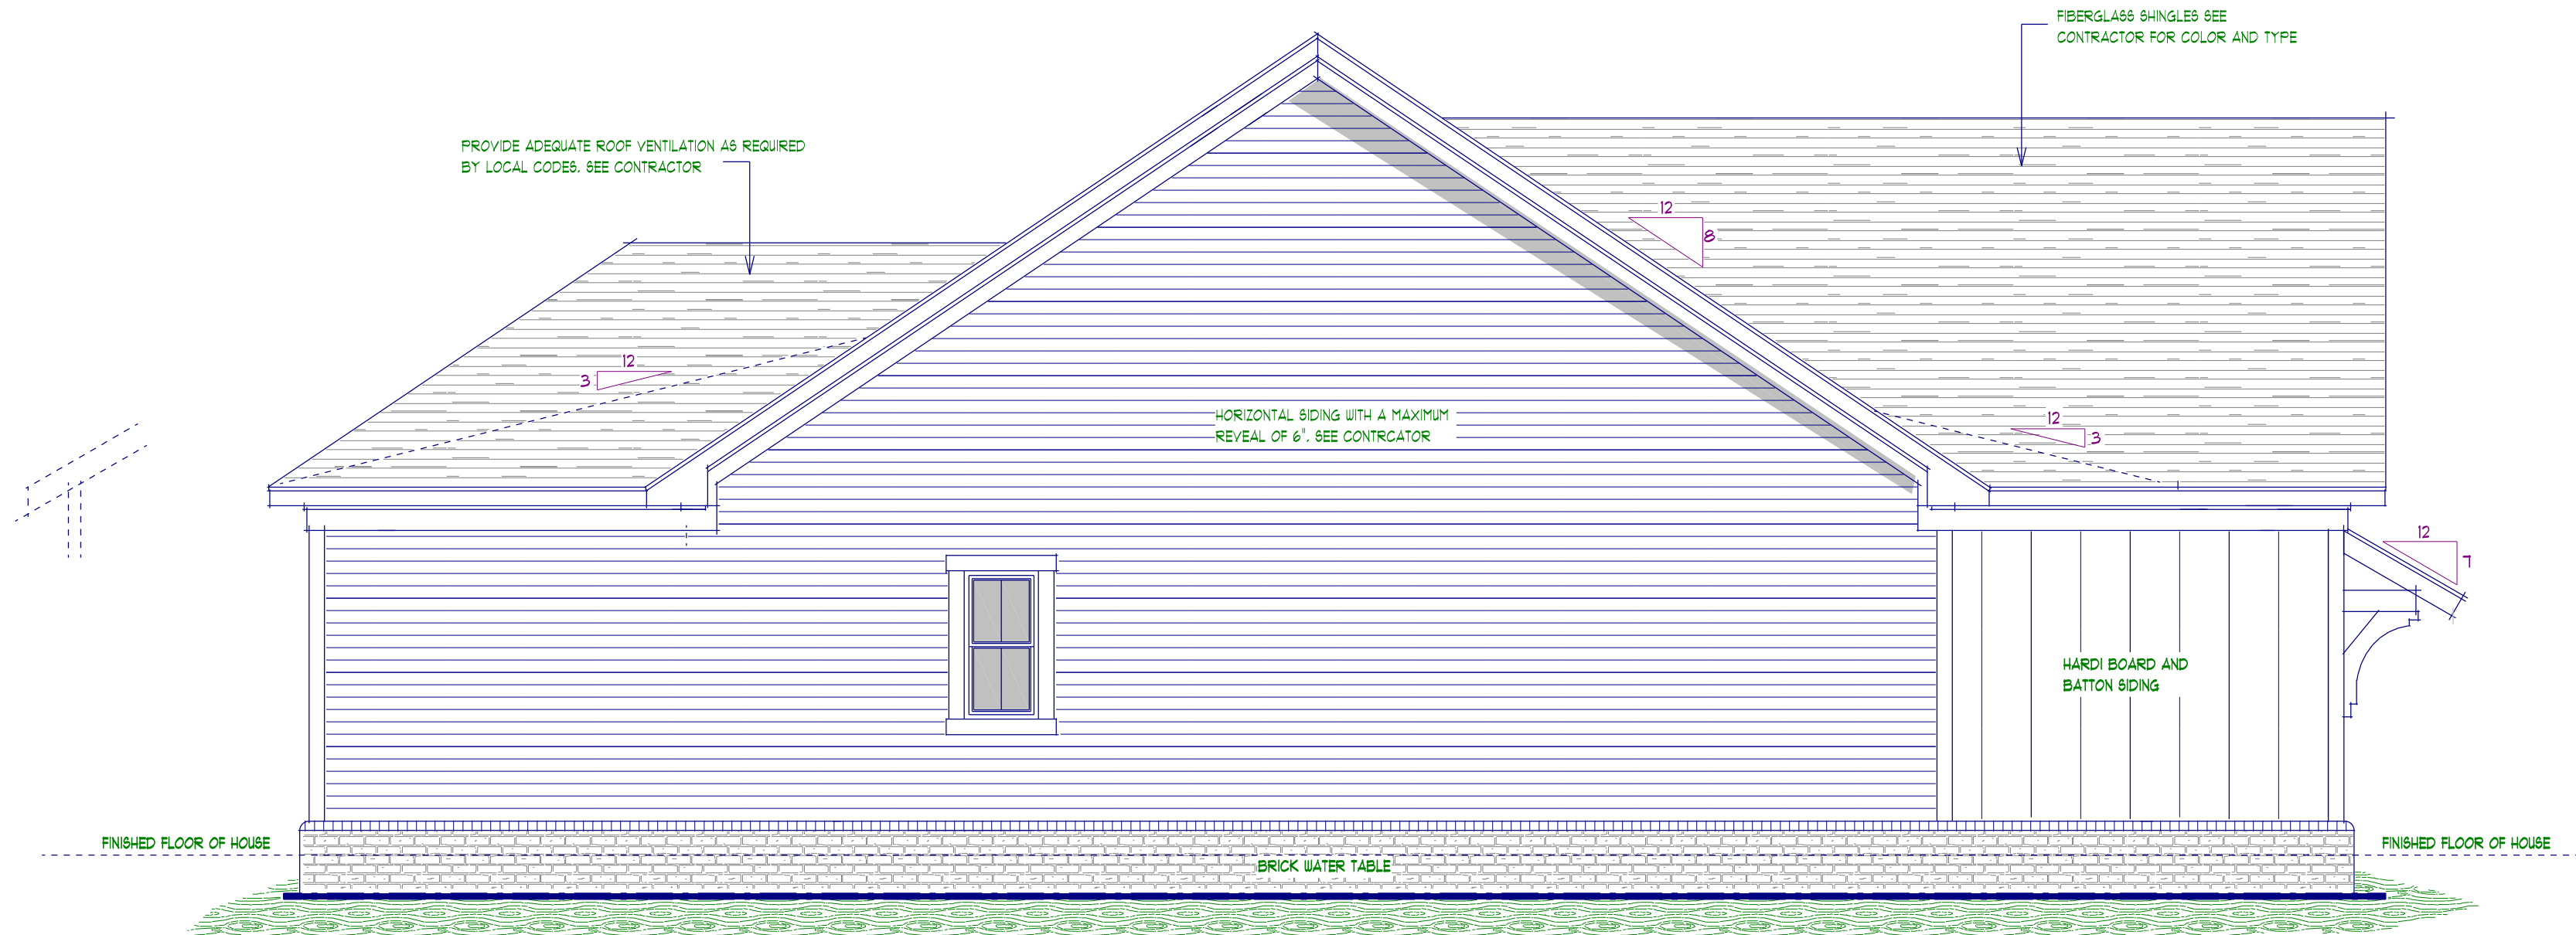

LEFT ELEVATION 1/4"

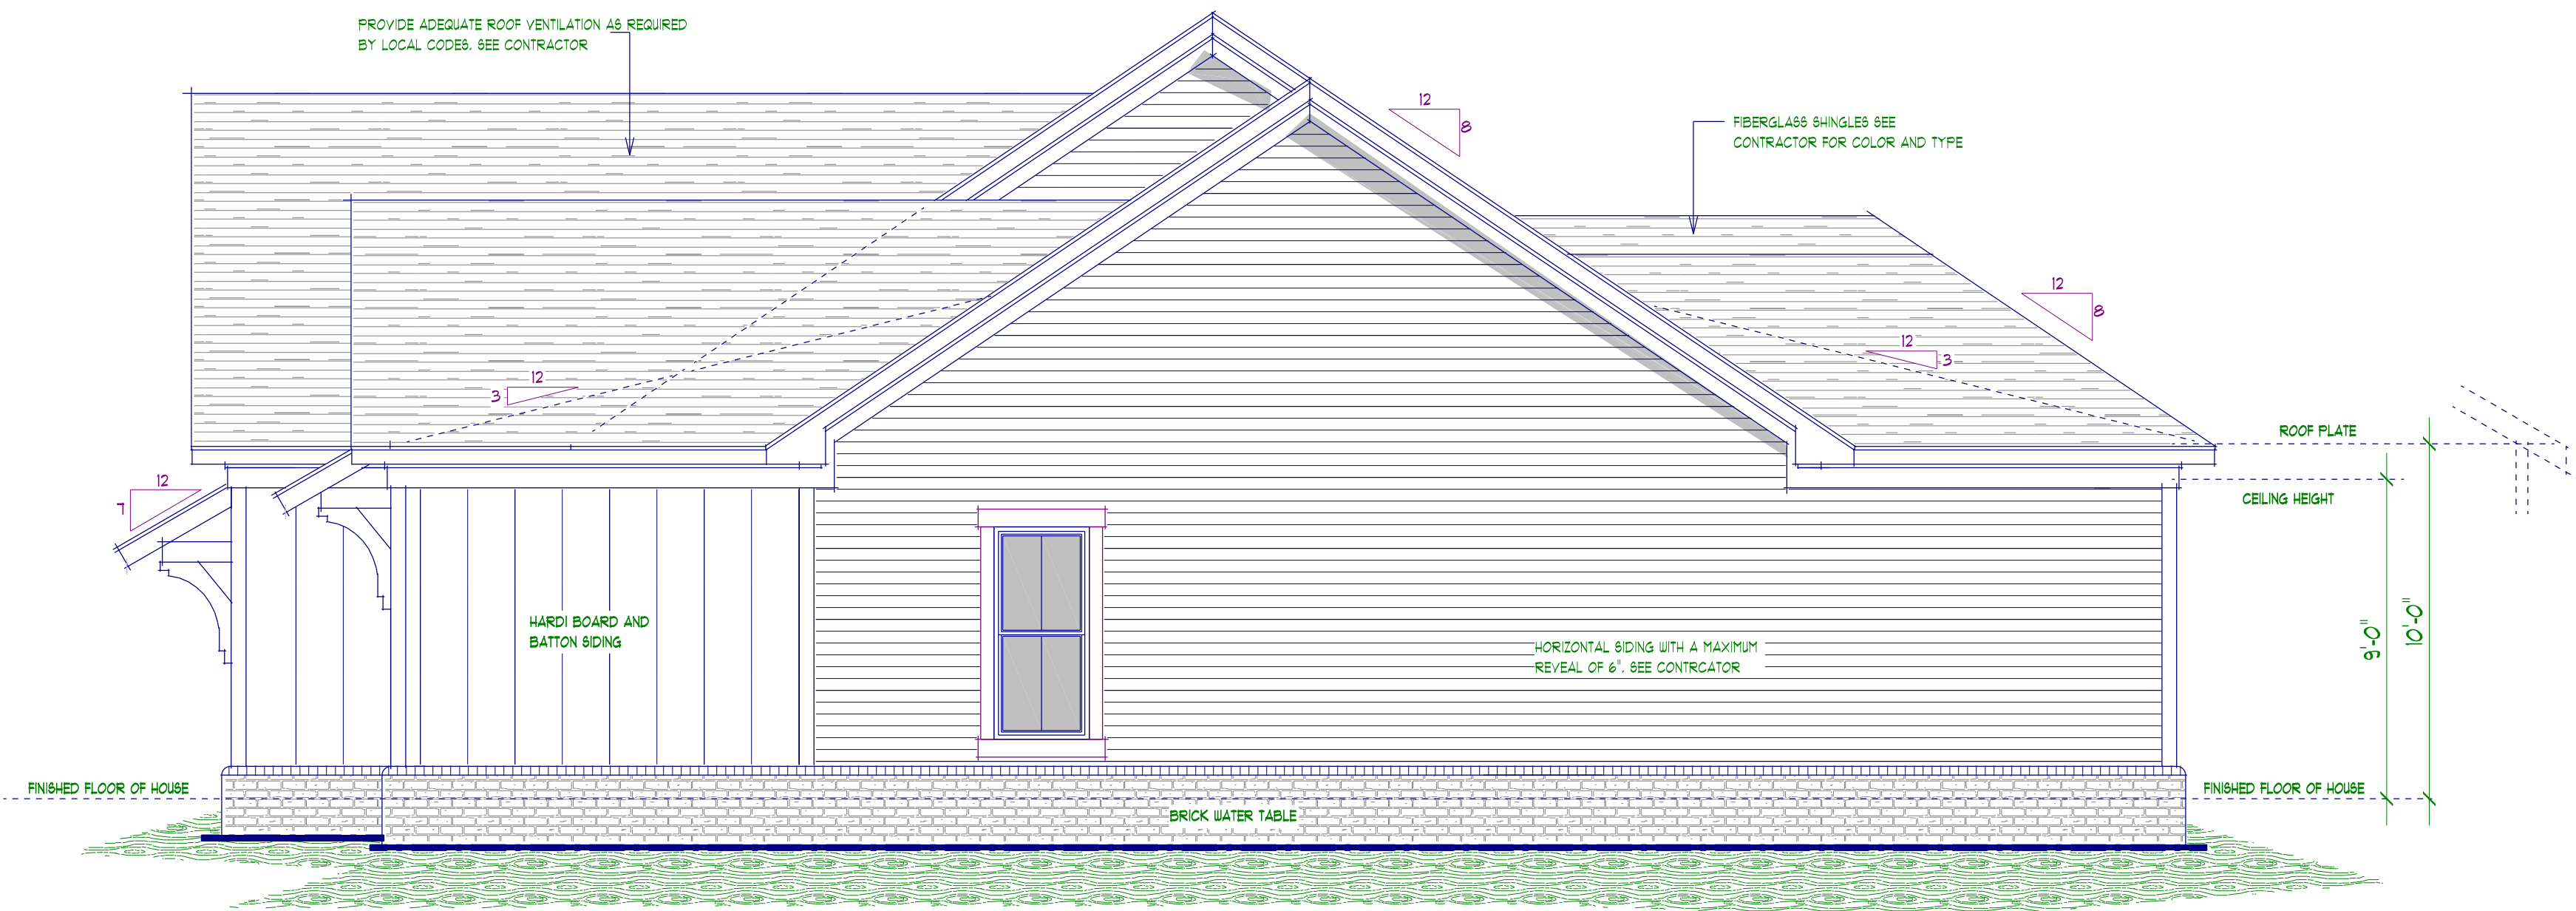

RIGHT ELEVATION 1/4"

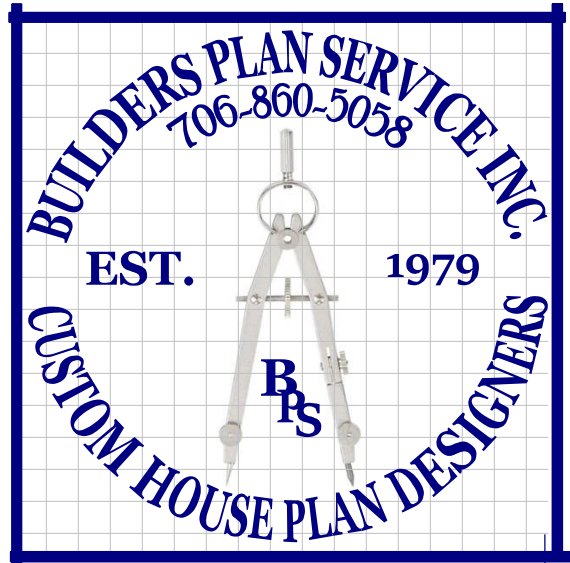

CONTRACTOR IS RESPONSIBLE FOR THE STRUCTURAL DESIGN AND INTEGRITY OF THIS BUILDING.... BUILDERS PLAN SERVICE INC. OR ANY OF ITS DESIGNERS ASSUMES NO LIABILITY FOR ANY DAMAGES OR INJURIES INCLUDING STRUCTURAL FAILURES RESULTING FROM ERRORS OR OMISSIONS MADE BY THE DESIGNER.....ALL BUILDING VENTILATION AND CONSTRUCTION DETAILS TO BE PROVIDED BY THE CONTRACTOR.....ALL DESIGNERS HEADQUARTERS TO BE LOCATED IN THE STATE OF GEORGIA.....ALL DESIGNERS SHALL BE FIELD VERIFIED BEFORE CONSTRUCTION.....BUILDERS PLAN SERVICE WILL NOT BE RESPONSIBLE FOR ANY DISCREPANCIES NOT REPORTED TO US PRIOR TO BEGINNING CONSTRUCTION.

NOTE

CHOICEONE		APPROXIMATE SQUARE FOOTAGE		BUILDBERS PLAN SERVICE INC.	
REVISIONS:	FRONT LEFT ENTRY	DATE:	JAN 2024	"HOME DESIGNERS AND PLAN DESIGN CONSULTANTS" JOHN HELMICK JR. WWW.FACEBOOK.COM/BUILDERSPLANSERVICE	
		DRAWN BY:			
		CUSTOM HOUSE PLANS ADDITIONAL PLANS REMODELING PLANS RENDERING WORK		112-A SHAW STREET MARTINEZ, GEORGIA PHONE: 706.860.5058 CELL : 706.832.1263	

BUILDERS PLAN SERVICE INC.
"HOME DESIGNERS AND PLAN DESIGN CONSULTANTS"
JOHN HELMICK JR.
WWW.FACEBOOK.COM/BUILDERSPLANSERVICE

CUSTOM HOUSE PLANS
ADDITIONAL PLANS
REVISIONS
RENDERING WORK

JAN 2024
DATE
DRAWN BY:

112-A SHAW STREET
MARTINEZ GEORGIA
PHONE 706.860.5058
CELL : 706.863.921205




VERNON

DATE:	JAN. 2024
DRAWN	

"HOME DESIGNERS AND PLAN DESIGN CONSULTANTS"
JOHN HELMICK JR.
 WWW.FACEBOOK.COM/RHHDPSIANSERVICE

112-A SHAW STREET
MARTINEZ, GEORGIA
PHONE: 706.860.5058
CELL: 706.839.1963

BUILDERS PLAN SERVICE INC.

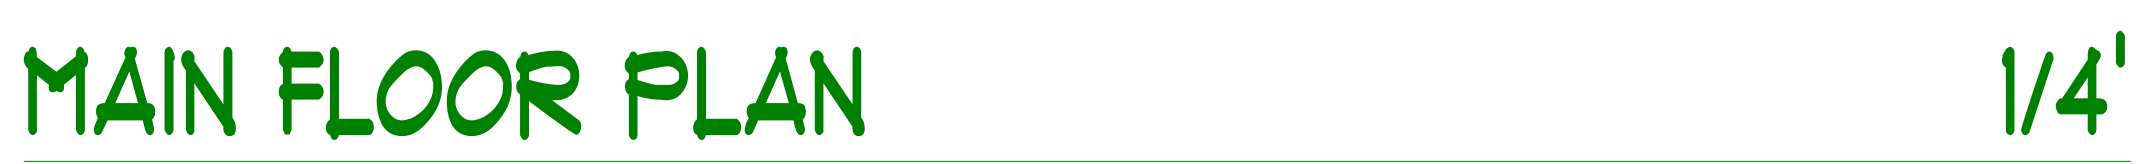

(LOWER 1900 S.F.) (9'-0" CEILING BASE) (1'-8" WINDOW HEADERS)