



GRAPHIC SCALE 1/4" = 1'-0"

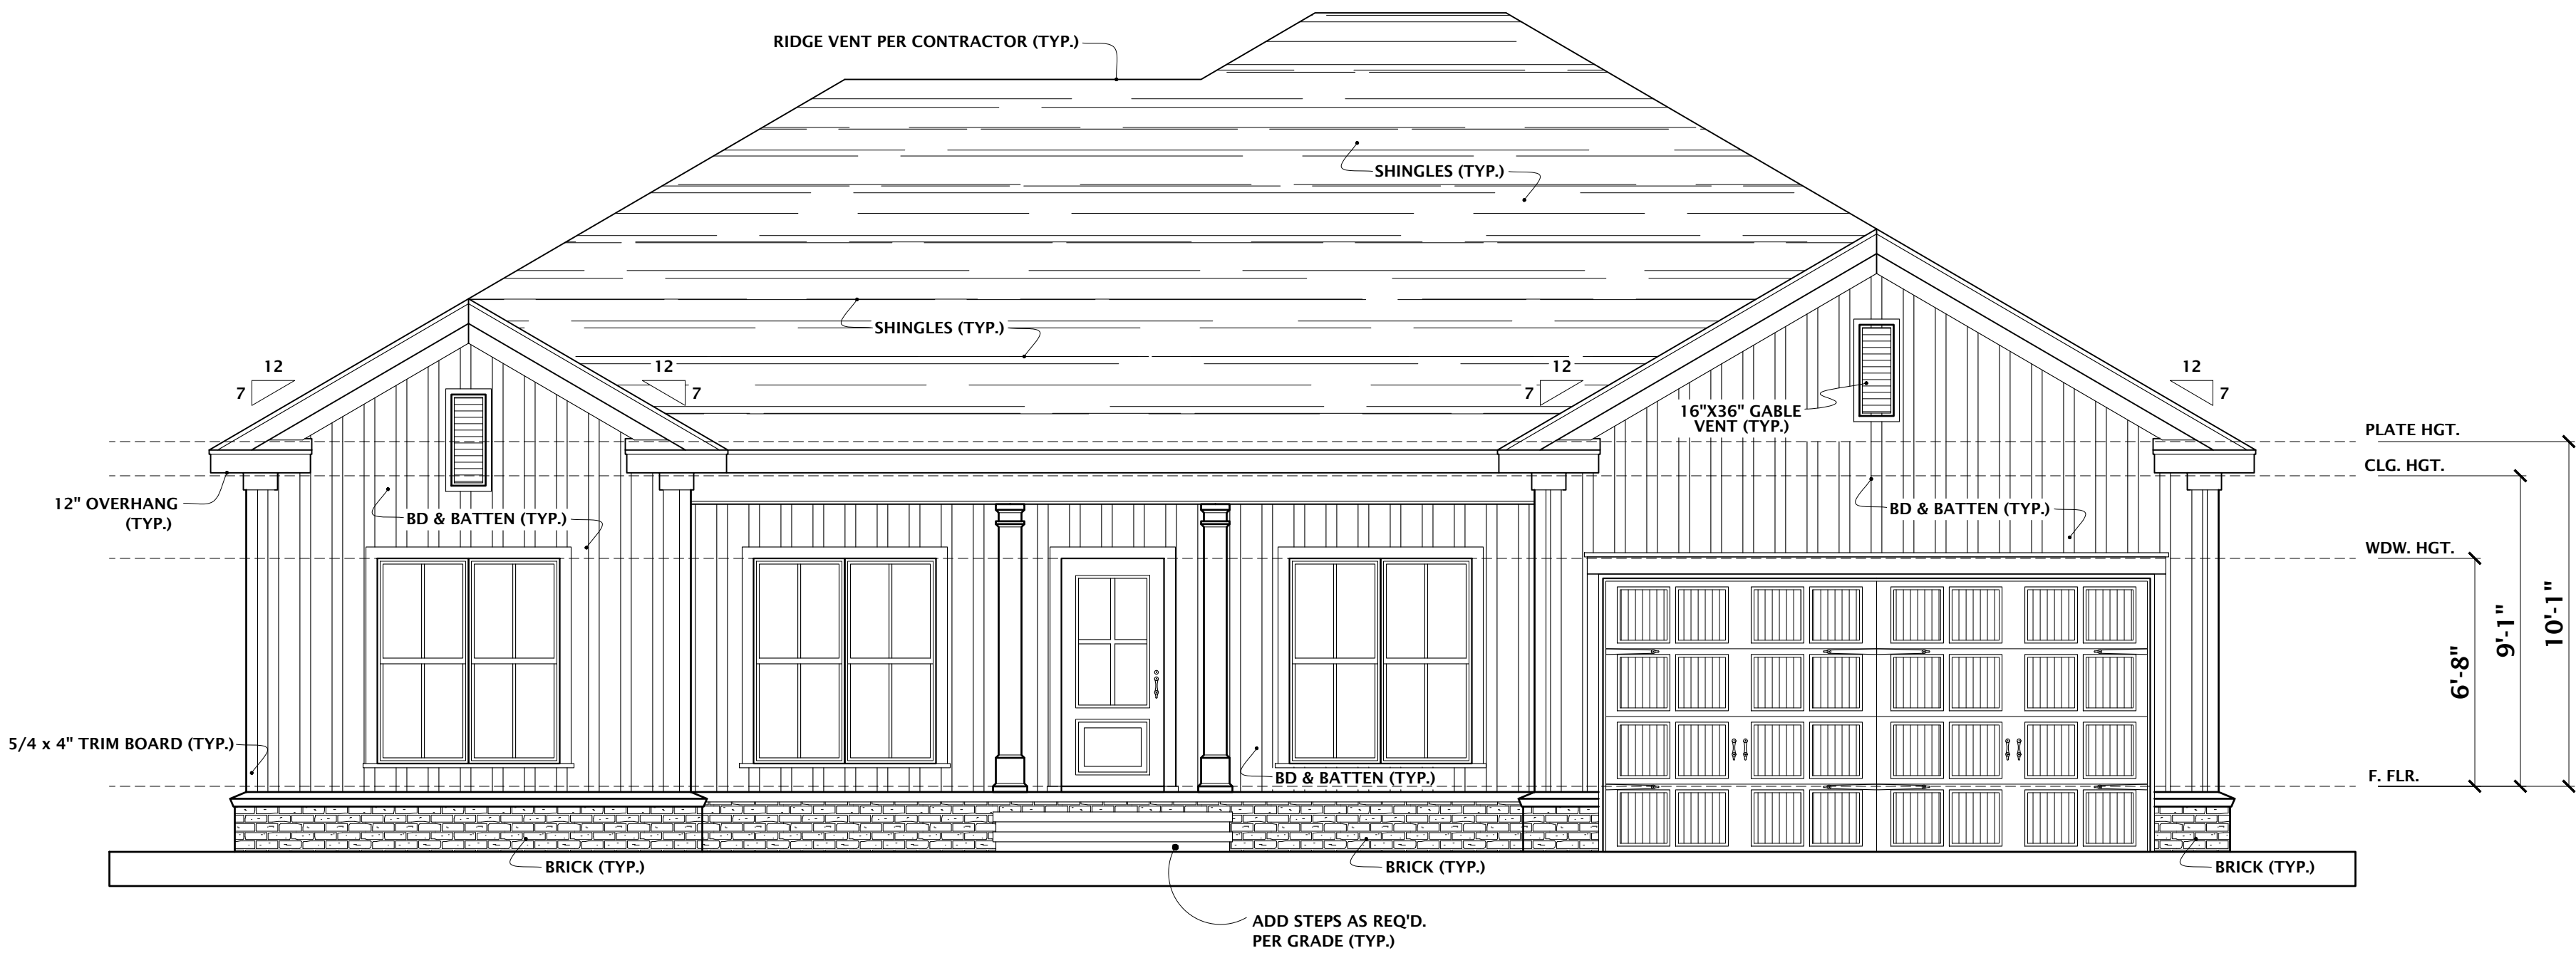

FRONT ELEVATION
SCALE 1/4" = 1'-0"

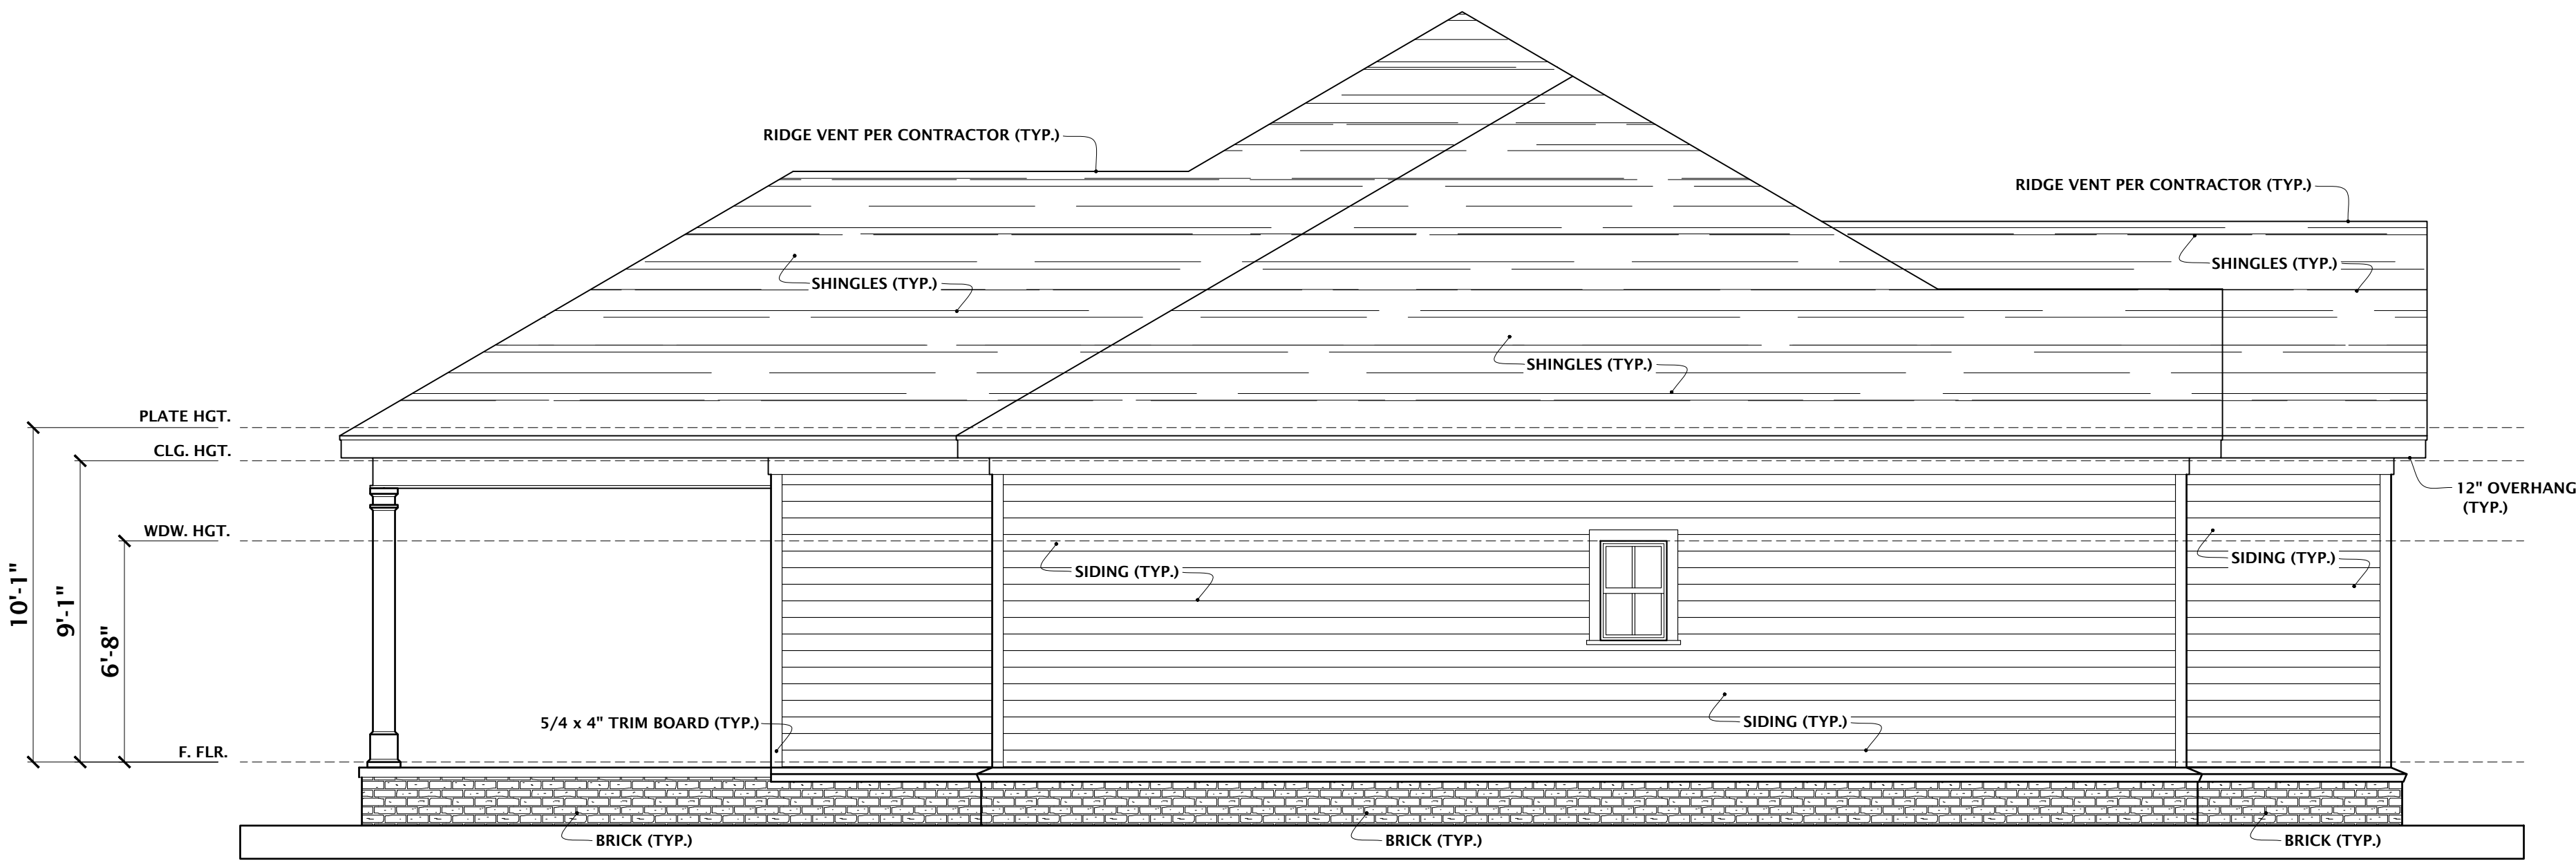

LEFT ELEVATION
SCALE 1/4" = 1'-0"

DO NOT SCALE DRAWINGS. CONTRACTOR TO FIELD VERIFY DIMENSIONS PRIOR TO CONSTRUCTION.				REVISIONS			
				NO.	DATE	DESCRIPTION	
				1	9/5/23	JOB# 2023-303	

This Drawing is the Intellectual Property of
HOUSE PLANS, INC.
The Duplication, Reproduction, Copying,
Sale, Rental, Licensing, or any other
distribution or use of these Drawings, any
portion thereof, or the plans depicted
hereon is strictly prohibited unless
expressly authorized in writing by HOUSE
PLANS, INC.

HOUSE

PLANS


CRAIG G. PEEL

P.O. BOX 267 EVANS, GEORGIA 30809 (706) 650-8283 www.craigpeel.com


CUSTOMER OR
BUILDER

DEPENDABLE
REMEDIAL
SERVICES

ISSUE DATE:		SEPTEMBER 5, 2023	
DESIGNED BY:	CGP	DRAWN BY:	WJW
SHEET TITLE:			
ELEVATIONS			
PROJECT NUMBER:	1943	SHEET NUMBER:	1 OF 6

 


GRAPHIC SCALE 1/4" = 1'-0"

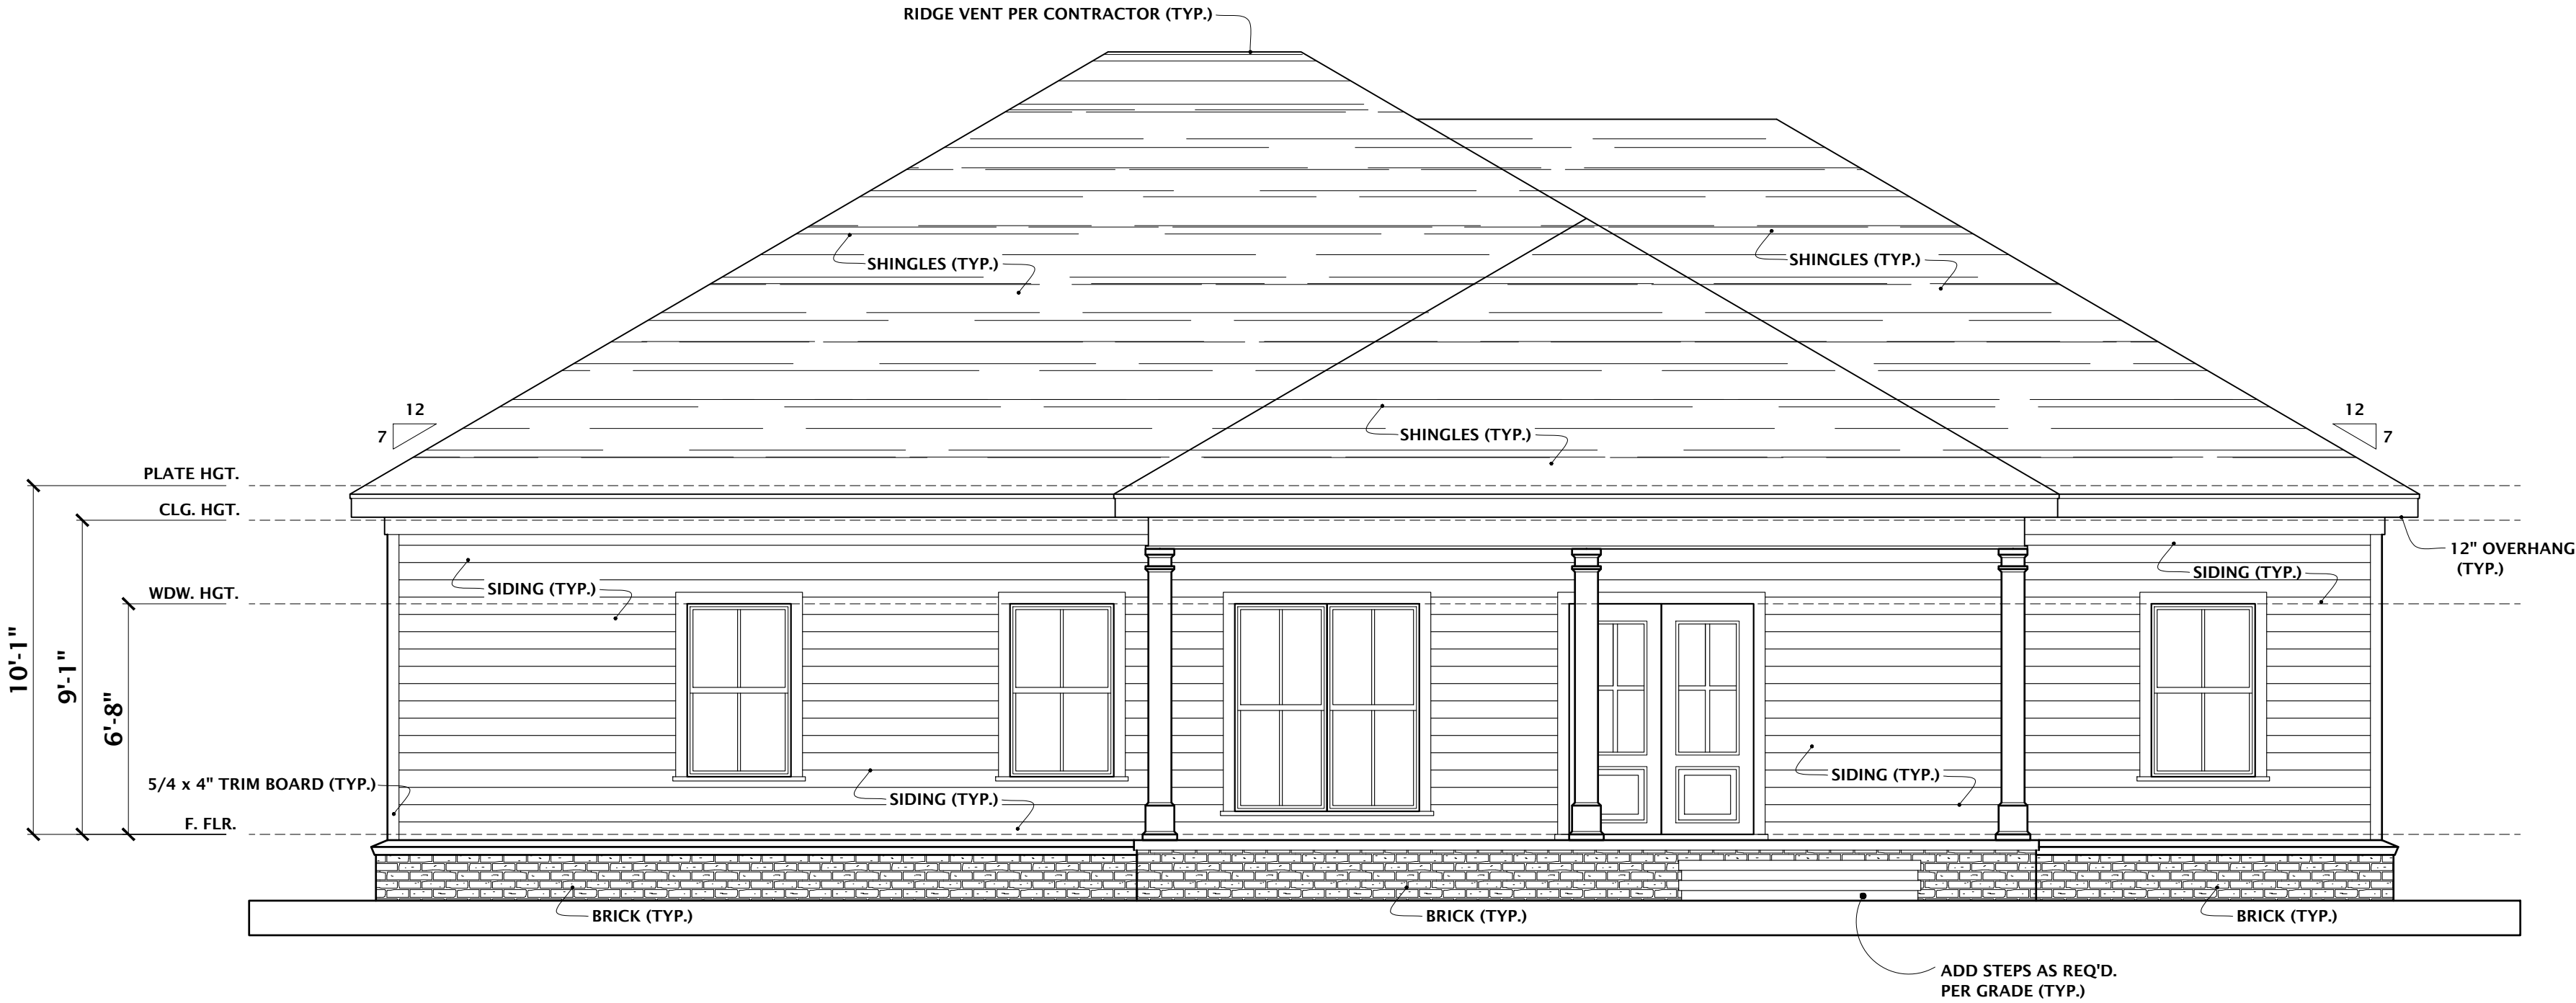

REAR ELEVATION

SCALE 1/4" = 1'-0"

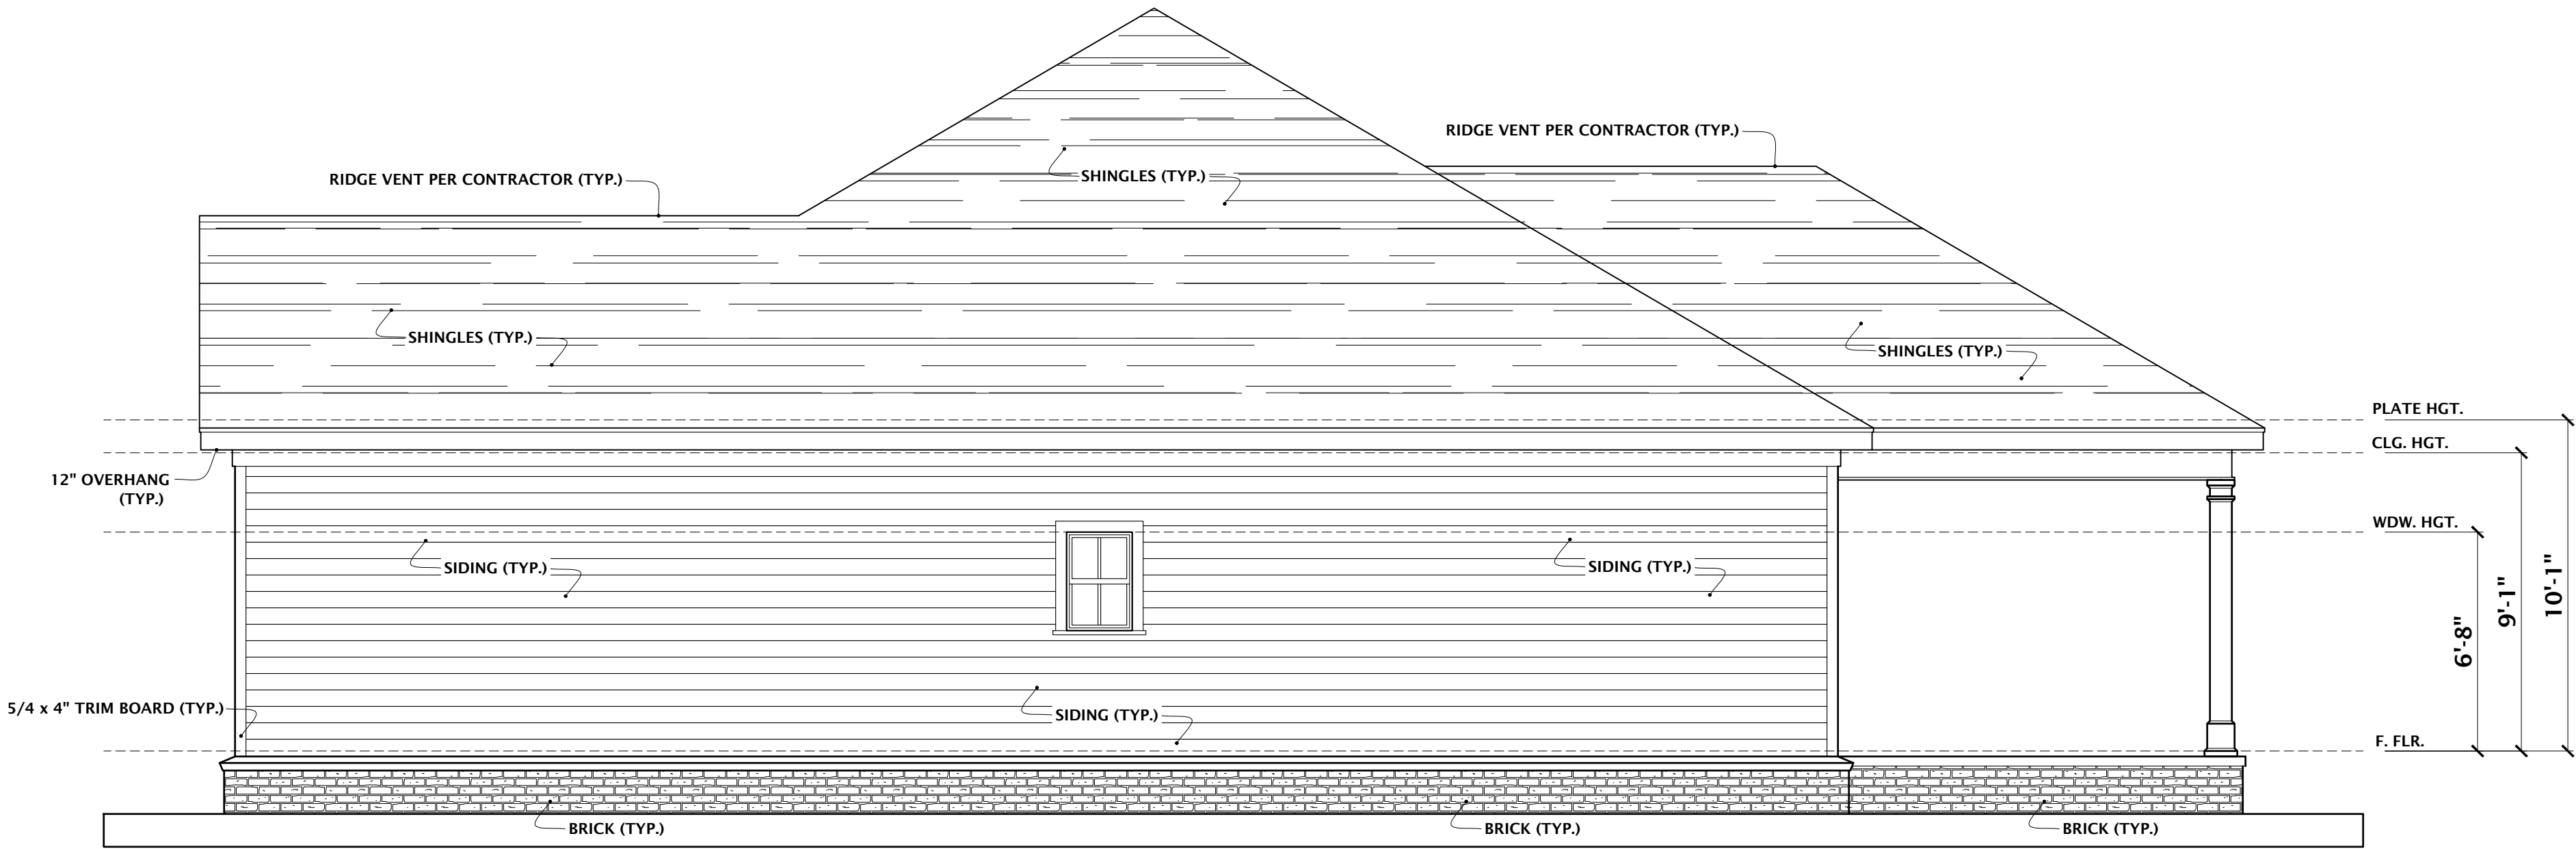

RIGHT ELEVATION

SCALE 1/4" = 1'-0"

DO NOT SCALE DRAWINGS.
CONTRACTOR TO FIELD VERIFY
DIMENSIONS PRIOR TO
CONSTRUCTION.

REVISIONS			DESCRIPTION	JOB#
NO.	DATE			
1	9/5/23			2023-303

This Drawing is the intellectual Property of
HOUSE PLANS, INC.
The Duplication, Reproduction, Copying,
Sale, Rental, Licensing, or any other
distribution or use of these Drawings, any
portion thereof, or the plans depicted
hereon is strictly prohibited unless
expressly authorized in writing by HOUSE
PLANS INC.

HOUSE PLANS, INC.

CRAIG G. PEEL

P.O. BOX 267


EVANS, GEORGIA 30809

(706) 650-8283


www.craigpeel.com

DEPENDABLE
REMEDICATION
SERVICES

ISSUE DATE:		SEPTEMBER 5, 2023	
DESIGNED BY:	CGP	DRAWN BY:	WJW
SHEET TITLE:			
ELEVATIONS			
PROJECT NUMBER:	1943	SHEET NUMBER:	2 OF 6

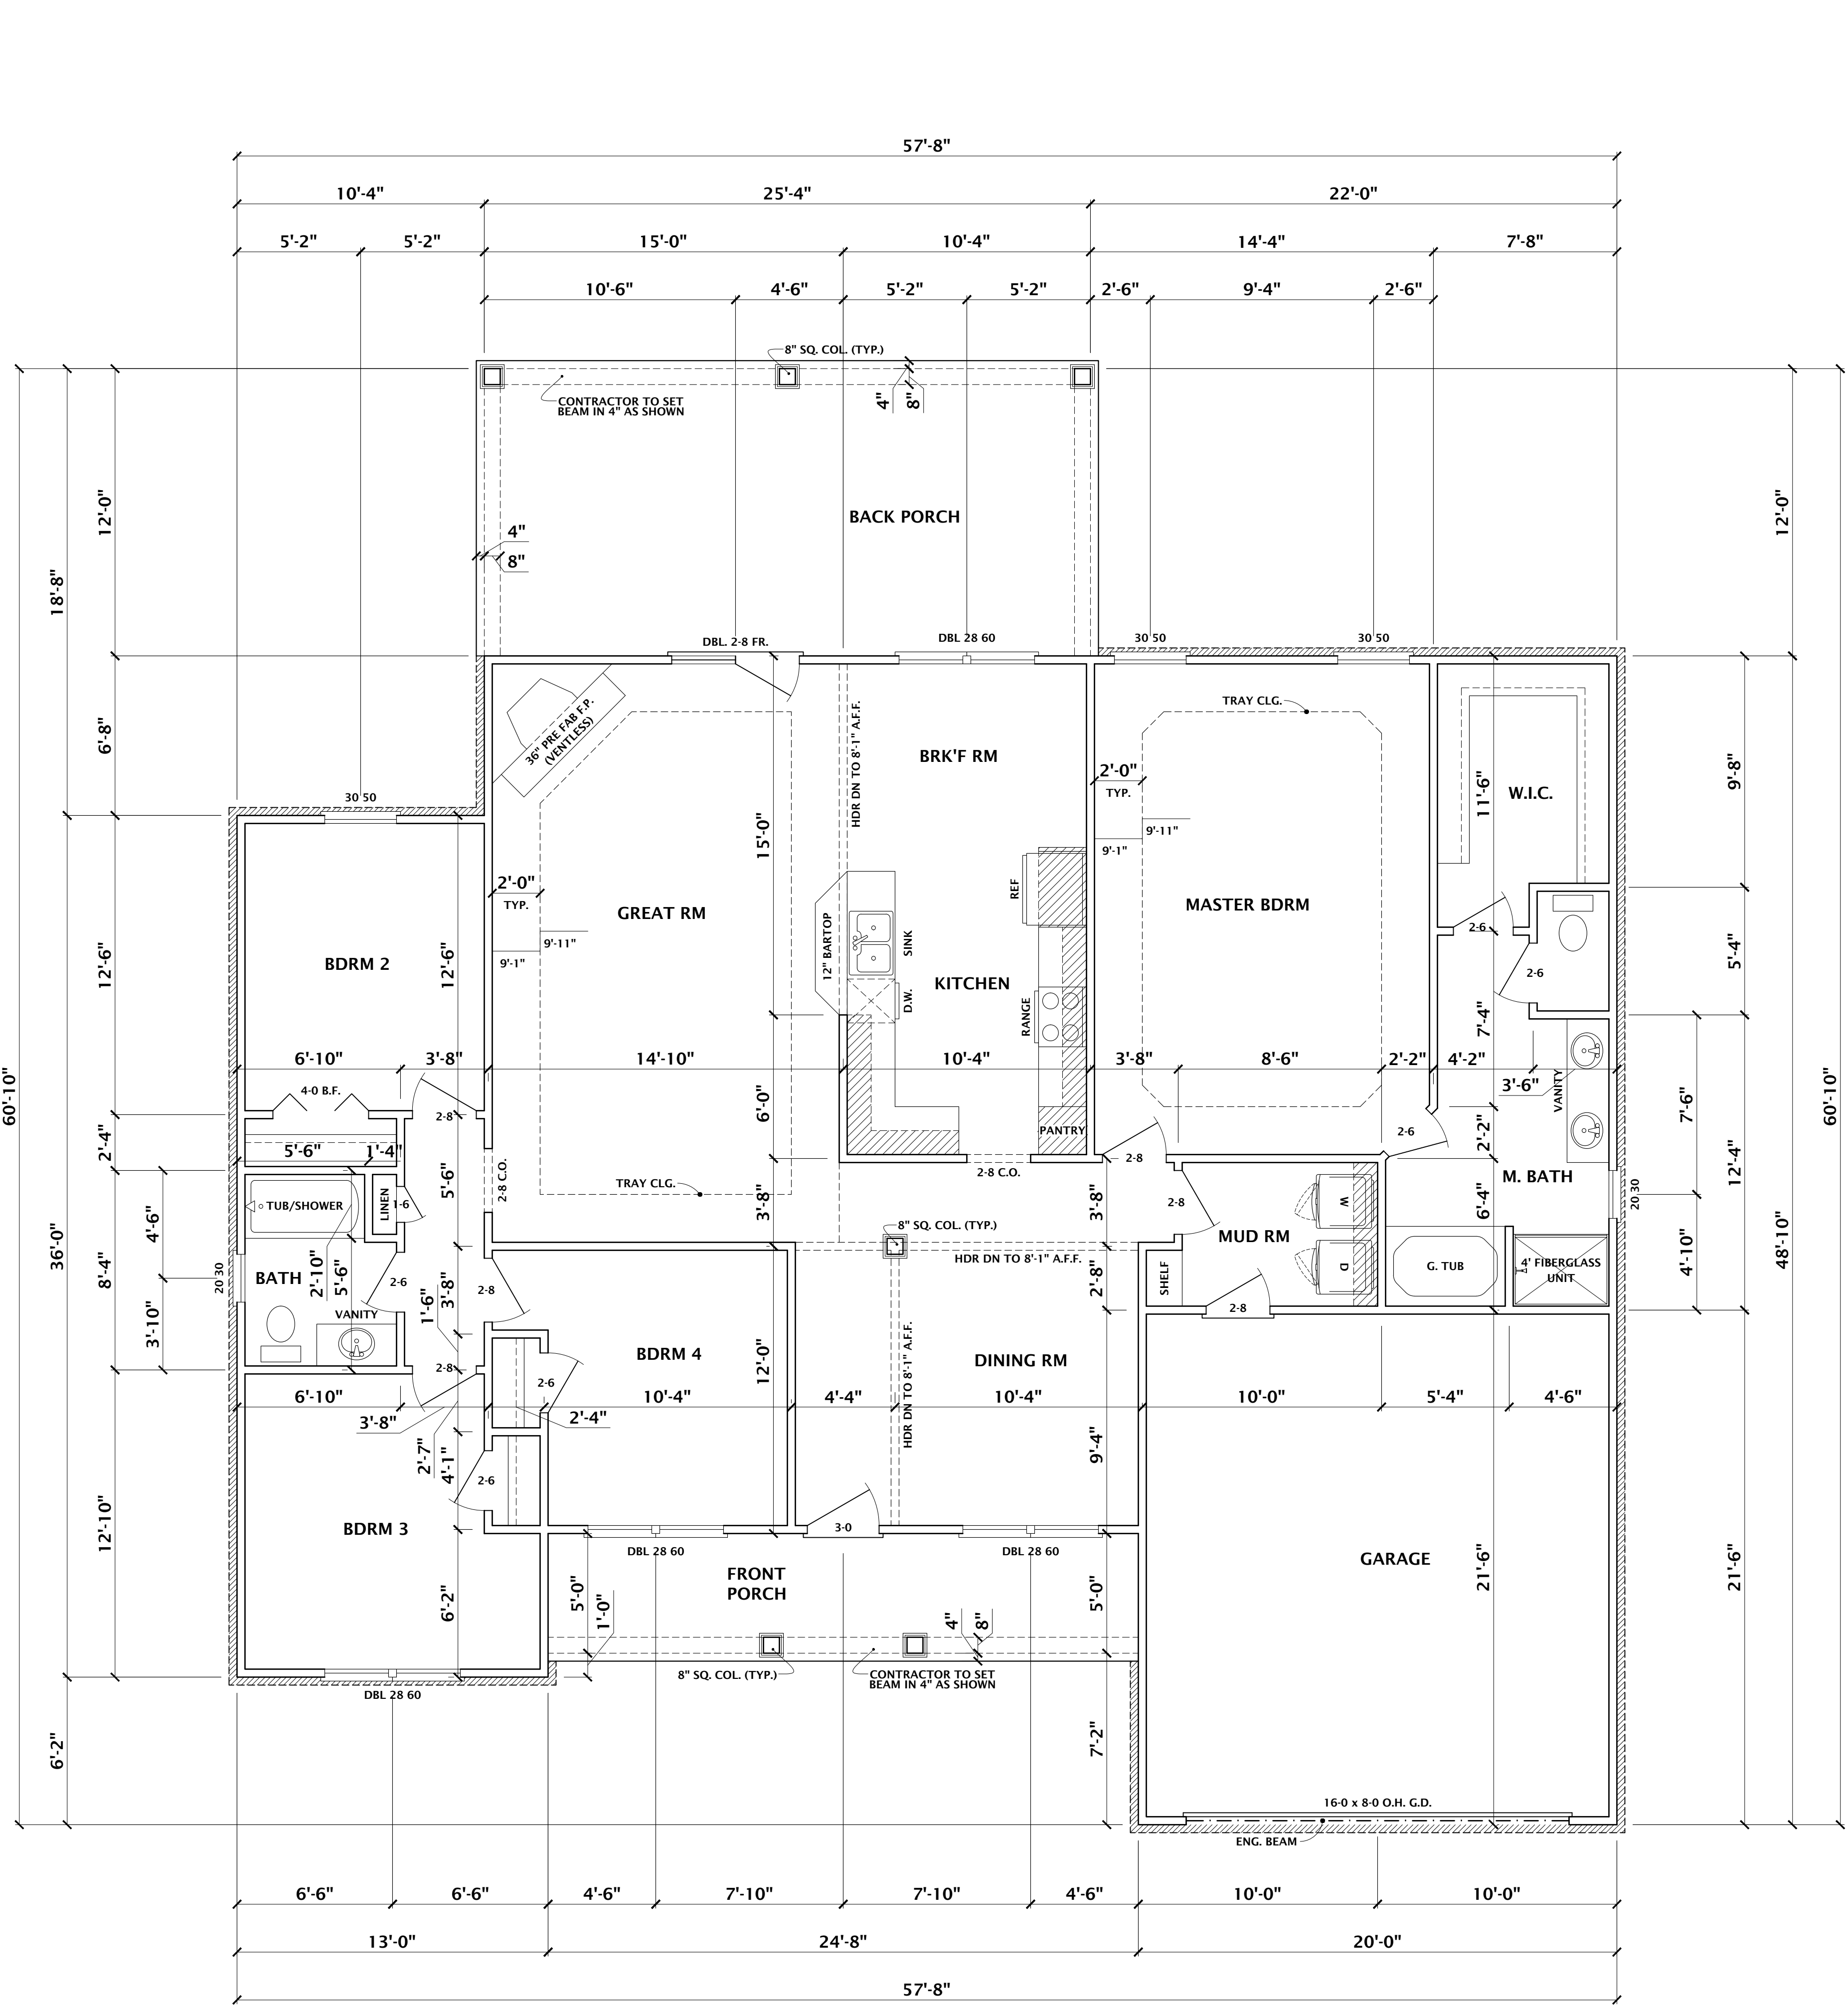

FLOOR PLAN
SCALE 1/4" = 1'-0"

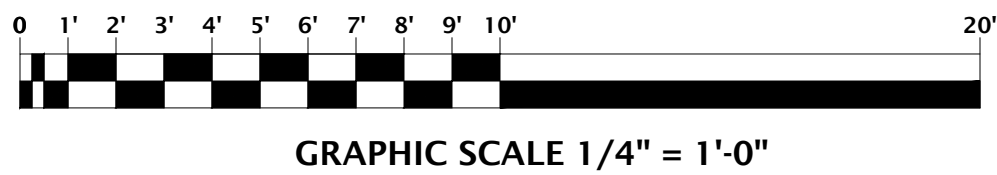

ESTIMATED SQUARE FOOTAGE

TOTAL HTD.	1943 SQ. FT.
FRONT PORCH	132 SQ. FT.
BACK PORCH	304 SQ. FT.
GARAGE	424 SQ. FT.
TOTAL	2803 SQ. FT.

DO NOT SCALE DRAWINGS. CONTRACTOR TO FIELD VERIFY DIMENSIONS PRIOR TO CONSTRUCTION.		REVISIONS	
		NO.	DATE
		1	9/5/23
		DESCRIPTION	
		JOB# 2023.303	

This Drawing is the intellectual Property of
HOUSE PLANS, INC.
The Duplication, Reproduction, Copying,
Sale, Rental, Licensing, or any other
distribution or use of these Drawings, any
portion thereof, or the plans depicted
hereon is strictly prohibited unless
expressly authorized in writing by HOUSE
PLANS INC.

CRAIG G. PEEL

P.O. BOX 267 EVANS, GEORGIA 30809 (706) 650-8283 www.craigpeel.com

CUSTOMER OR
BUILDER

DEPENDABLE
REMEDIALTION
SERVICES

ISSUE DATE: SEPTEMBER 5, 2023	
DESIGNED BY: CGP	DRAWN BY: WJW
SHEET TITLE: FLOOR PLAN	
PROJECT NUMBER: 1943	SHEET NUMBER: 4 OF 6